

**NOTE:**

DRAWING TO BE READ IN CONJUNCTION WITH THE ENGINEER'S DRAWINGS.

ALL DIMENSIONS TO BE CHECKED ON SITE PRIOR TO ANY WORK BEING CARRIED OUT. ARCHITECTS SHOULD VERIFY DIMENSIONS WITH THE ENGINEER'S DRAWINGS.

**BY LAW REQUIREMENTS:**  
All buildings work including planning & site preparation shall comply with the Building Regulations & Building Standards Act, 1997, 2006 & 2009.

**GENERAL NOTES:**  
1. All work shall be carried out in strict accordance with the approved drawings. 2. All work shall be carried out in strict accordance with the approved drawings. 3. All work shall be carried out in strict accordance with the approved drawings. 4. All work shall be carried out in strict accordance with the approved drawings. 5. All work shall be carried out in strict accordance with the approved drawings.

**PLANNING NOTES:**  
1. All work shall be carried out in strict accordance with the approved drawings. 2. All work shall be carried out in strict accordance with the approved drawings. 3. All work shall be carried out in strict accordance with the approved drawings. 4. All work shall be carried out in strict accordance with the approved drawings. 5. All work shall be carried out in strict accordance with the approved drawings.

**GENERAL NOTES:**  
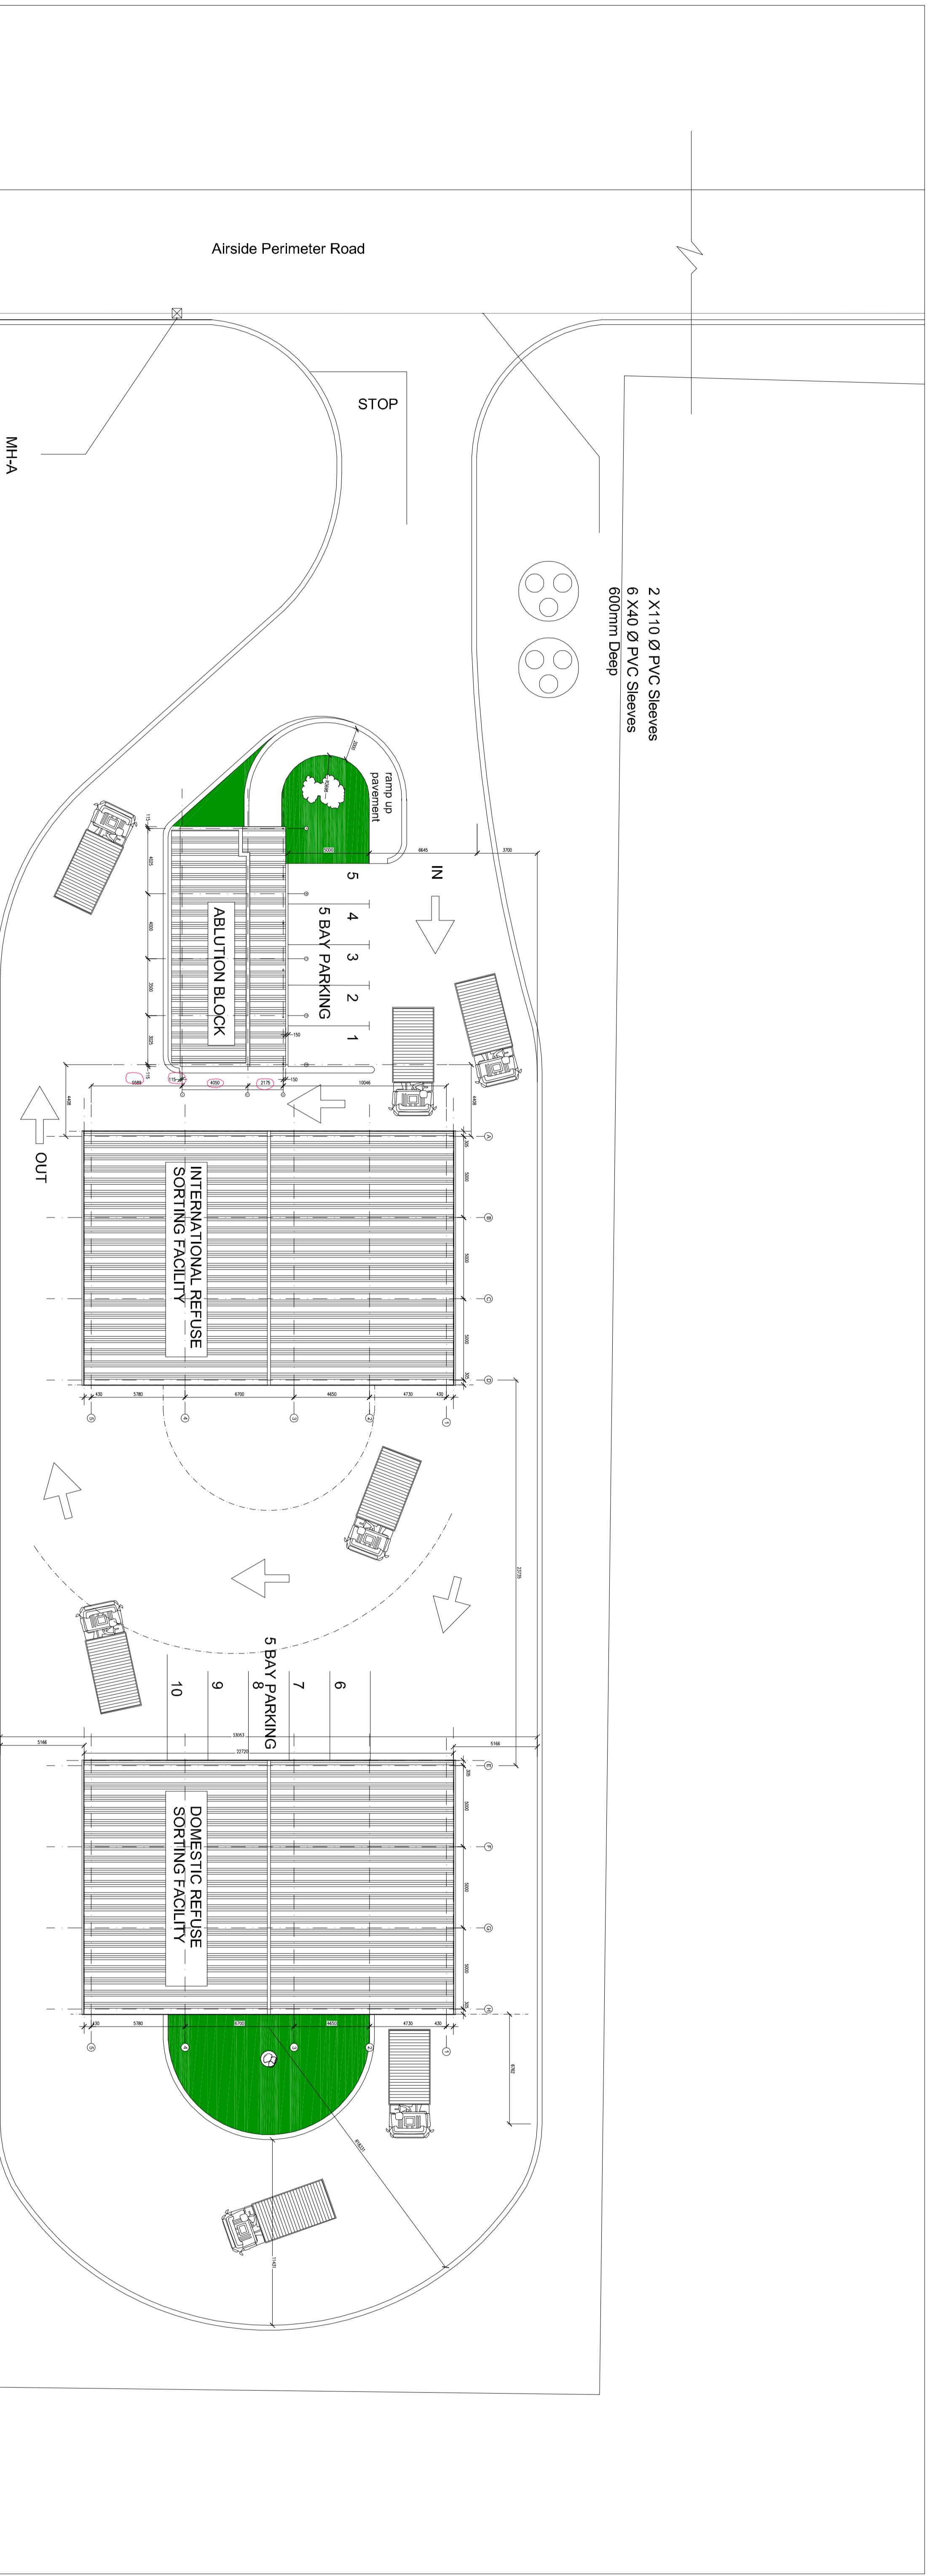

**SITE PLAN**  
Scale 1:200



<p><b>Client:</b> King Shaka International Airport</p> <p><b>Project Name:</b> INTERNATIONAL &amp; DOMESTIC REFUSE SORTING FACILITIES SITE PLAN</p> <p><b>Drawing Title:</b> INTERNATIONAL &amp; DOMESTIC REFUSE SORTING FACILITIES SITE PLAN</p> <p><b>Drawing Code:</b> REF-SHA-DC-CA-1000-01-001</p>	<p><b>Project Information:</b></p> <p>Project No: 101 Project Name: REF-SHA-DC-CA-1000-01-001 Client: King Shaka International Airport Project Manager: [Name] Project Engineer: [Name]</p>	<p><b>Approval Table:</b></p> <table border="1"> <thead> <tr> <th>Name</th> <th>Company</th> <th>Signature</th> <th>Date</th> </tr> </thead> <tbody> <tr> <td> </td> <td> </td> <td> </td> <td> </td> </tr> <tr> <td> </td> <td> </td> <td> </td> <td> </td> </tr> </tbody> </table>	Name	Company	Signature	Date									<p><b>Legend:</b></p> <p>F1 - Roof Level F2 - Floor Level 2 F3 - Floor Level 3 F4 - Floor Level 4 F11 - Floor Level 1 F12 - Floor Level 2 F13 - Floor Level 3 F14 - Floor Level 4 E1 - Earth Works Level E2 - Earth Works Level E3 - Earth Works Level E4 - Earth Works Level</p>	<p><b>Site Location Zones:</b></p>	<p><b>Client Logo:</b> King Shaka International Airport</p> <p><b>Consultant Logo:</b> ILEMBE</p> <p><b>Professional Engineer:</b> [Name], No. [Number]</p>
Name	Company	Signature	Date														