

NOTE

DRAWING TO BE READ IN CONJUNCTION WITH THE ENGINEER'S DRAWINGS.

ALL DIMENSIONS TO BE CHECKED ON SITE PRIOR TO ANY WORK BEING CARRIED OUT. ARCHITECTS PRIOR TO IMPLEMENTATION THEREON.

BY LAW REQUIREMENTS: All building work including planning & site preparation must comply with the Building Regulations & Building Control Act No. 9 of 2005.

GENERAL NOTES: 1. ALL WORK SHALL BE IN ACCORDANCE WITH THE NATIONAL BUILDING REGULATIONS AND BUILDING CONTROL ACT NO. 9 OF 2005. 2. THE CONTRACTOR SHALL BE RESPONSIBLE FOR OBTAINING ALL NECESSARY PERMITS AND APPROVALS FROM THE RELEVANT AUTHORITIES PRIOR TO COMMENCING WORK.

PLANNING NOTES: 1. ALL WORK SHALL BE IN ACCORDANCE WITH THE NATIONAL BUILDING REGULATIONS AND BUILDING CONTROL ACT NO. 9 OF 2005. 2. THE CONTRACTOR SHALL BE RESPONSIBLE FOR OBTAINING ALL NECESSARY PERMITS AND APPROVALS FROM THE RELEVANT AUTHORITIES PRIOR TO COMMENCING WORK.

Drawing Title: DOMESTIC REFUSE SORTING FACILITIES	
Client: SIHA	Drawing Designer: SIHA
Client Ref: J 484	Drawing No: 1000-007
Client Name: King Shaka International Airport	Client Address: 1000-007
Client Contact: J 484	Client Email: 1000-007

No.	Date	Revisions
01	10/01/2024	Initial Issue
02	11/01/2024	Revisions
03	12/01/2024	Revisions
04	13/01/2024	Revisions
05	14/01/2024	Revisions
06	15/01/2024	Revisions
07	16/01/2024	Revisions
08	17/01/2024	Revisions
09	18/01/2024	Revisions
10	19/01/2024	Revisions


Name	Company	Signature	Date

King Shaka International Airport	
F1 - Floor Level 1	F2 - Floor Level 2
F3 - Floor Level 3	F4 - Floor Level 4
F5 - Floor Level 5	F6 - Floor Level 6
F99 - Floor Level 99	F100 - Floor Level 100

LEMBE
ARCHITECTURAL CONSULTANTS

SITE LOCATION ZONES

Drawing Title: DOMESTIC REFUSE SORTING FACILITIES	
Client: SIHA	Drawing Designer: SIHA
Client Ref: J 484	Drawing No: 1000-007
Client Name: King Shaka International Airport	Client Address: 1000-007
Client Contact: J 484	Client Email: 1000-007

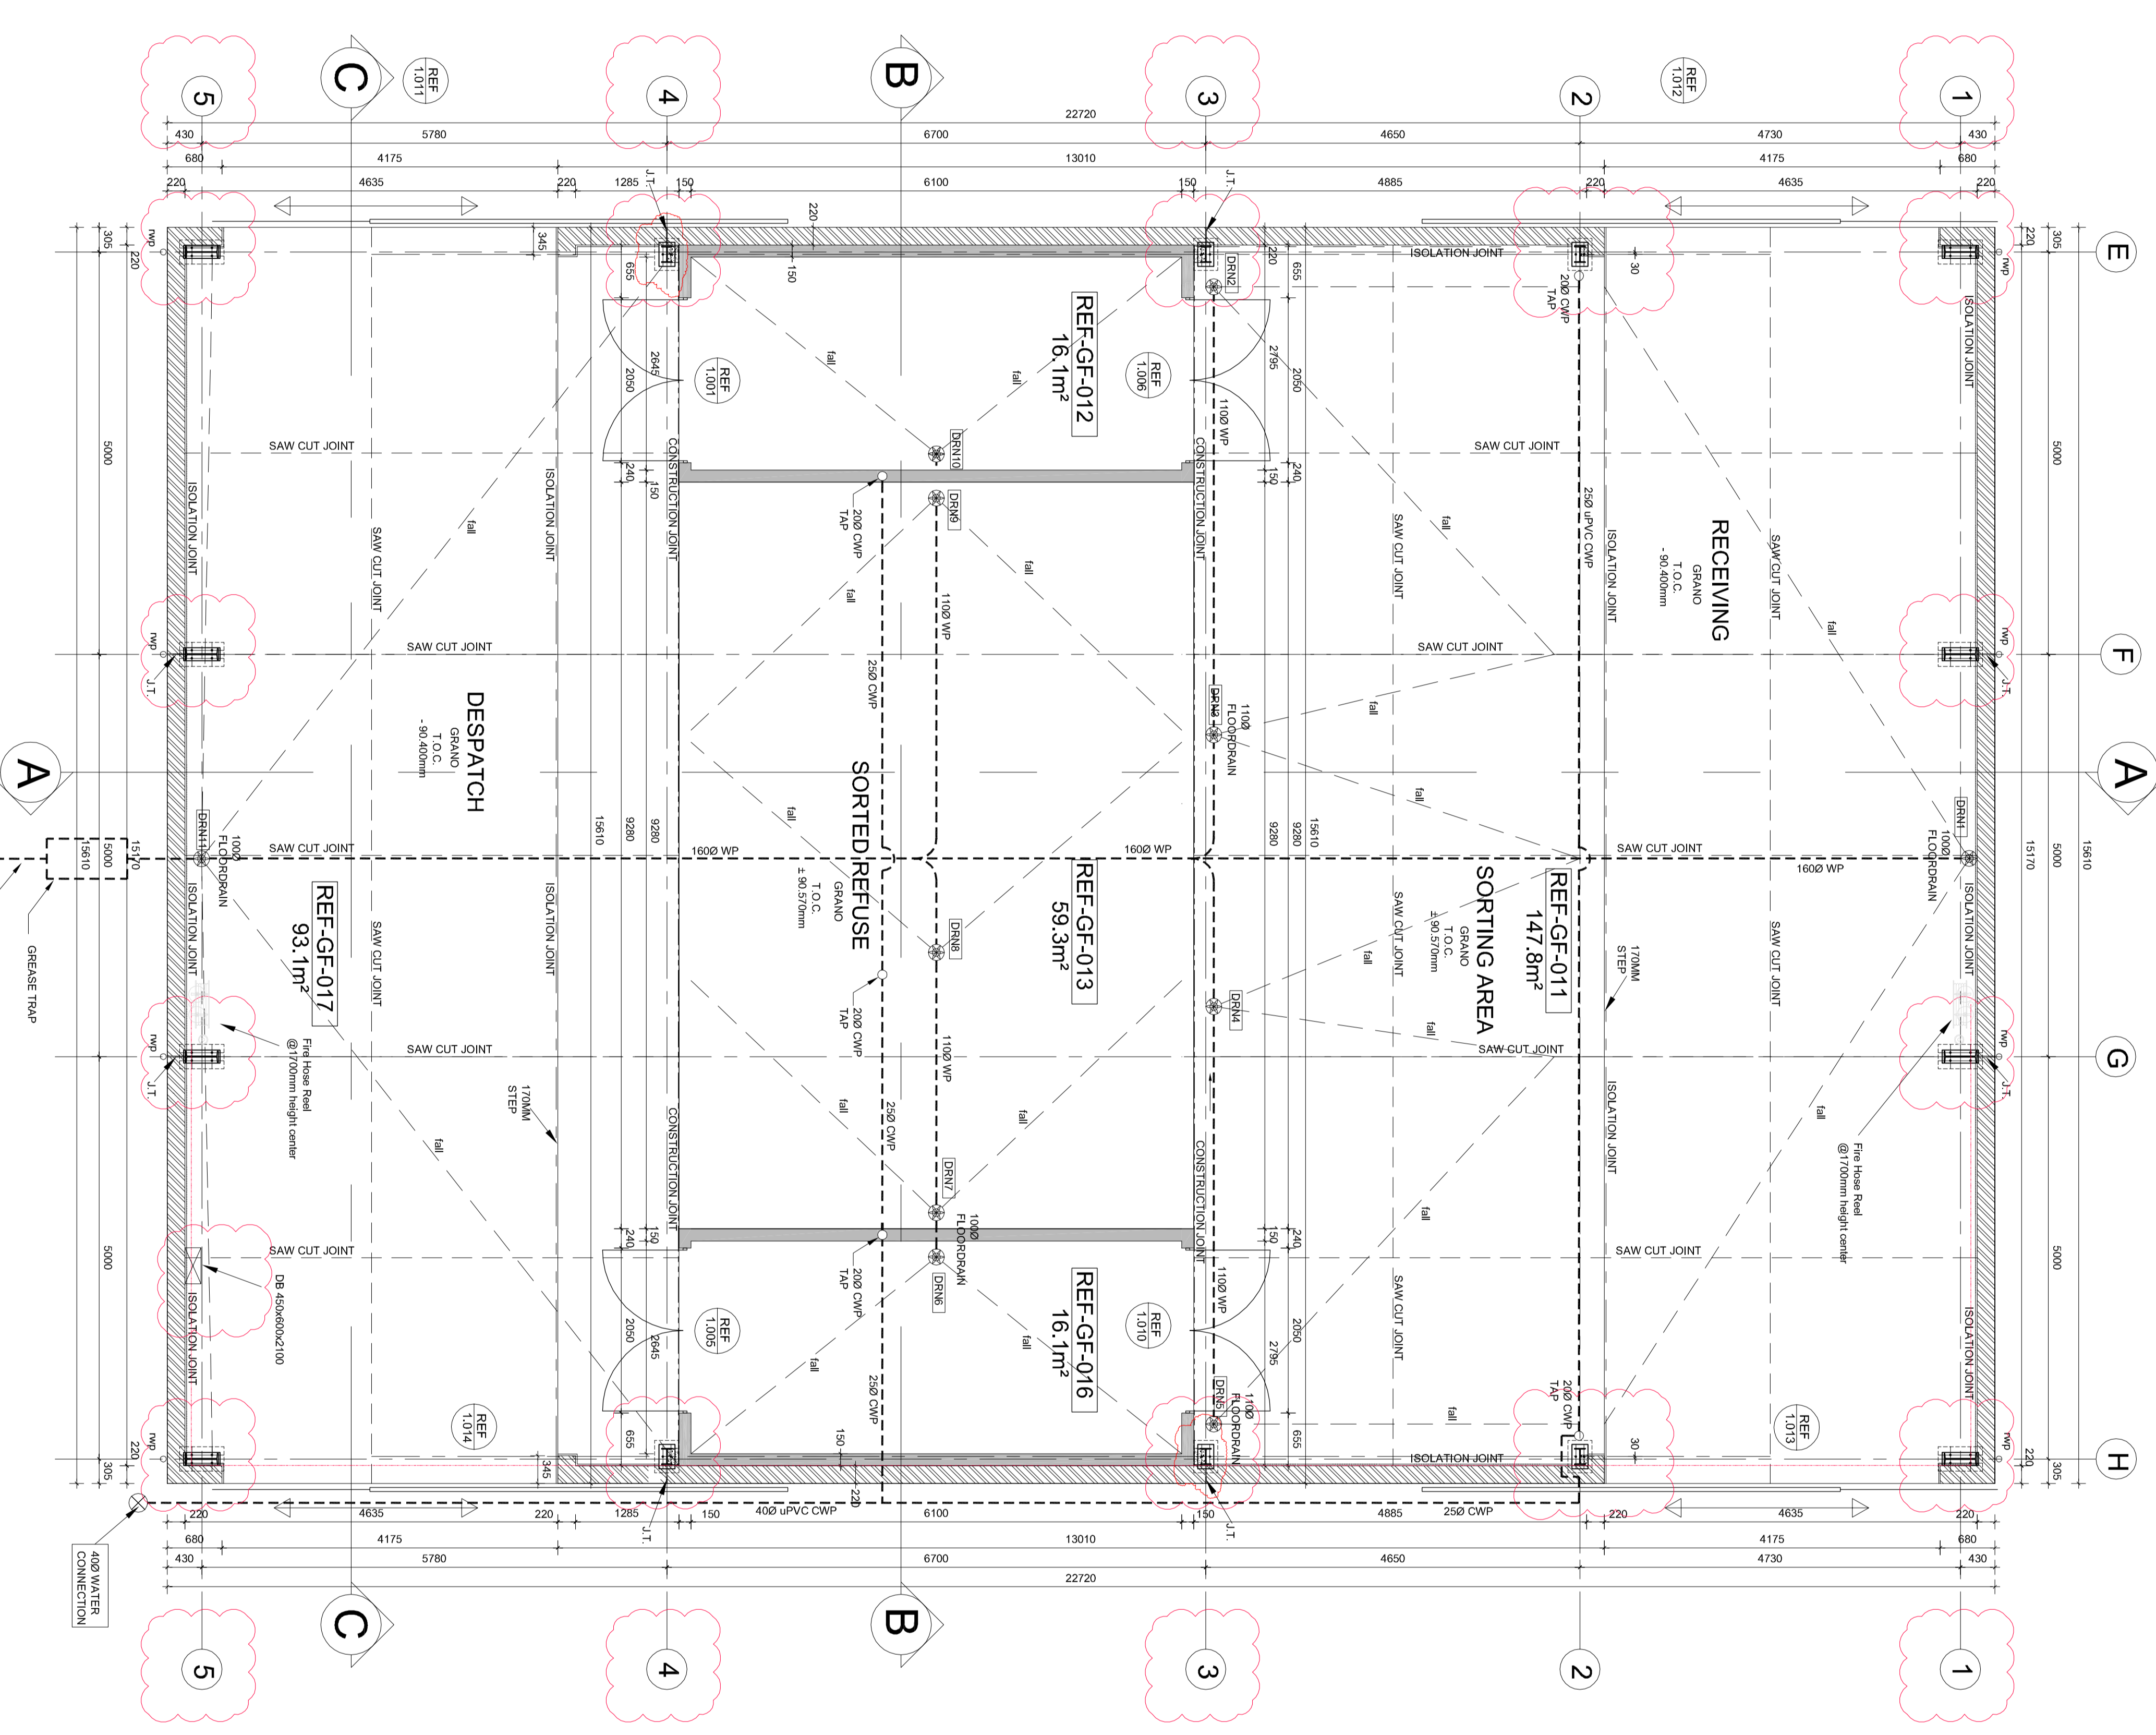

FLOOR PLAN - DOMESTIC REFUSE SORTING FACILITY
Scale 1:50