



FRONT VIEW

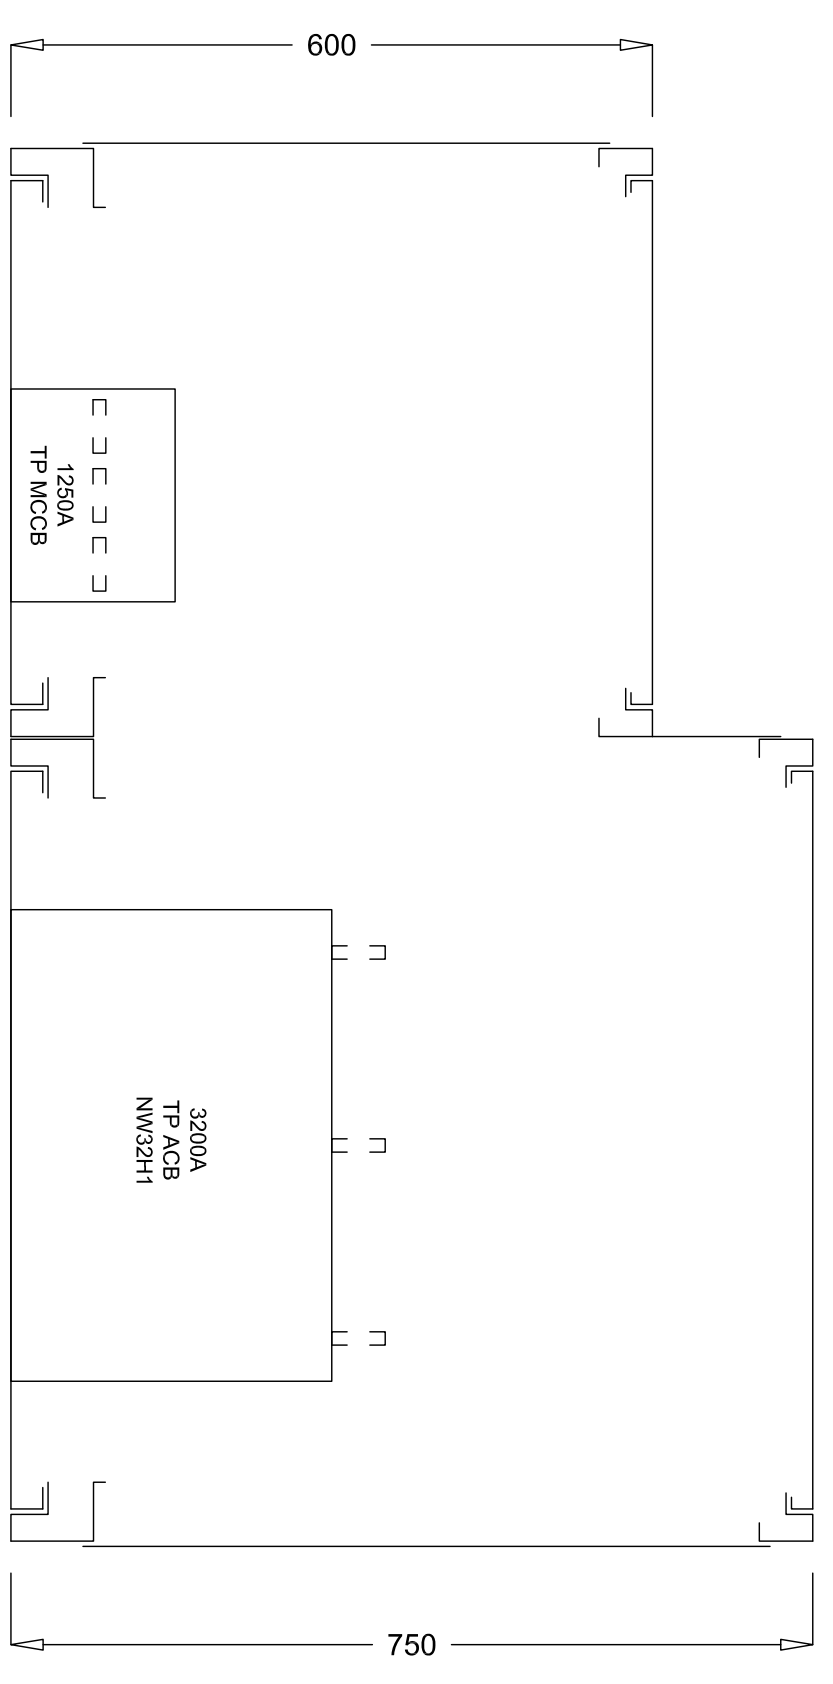

PLAN VIEW

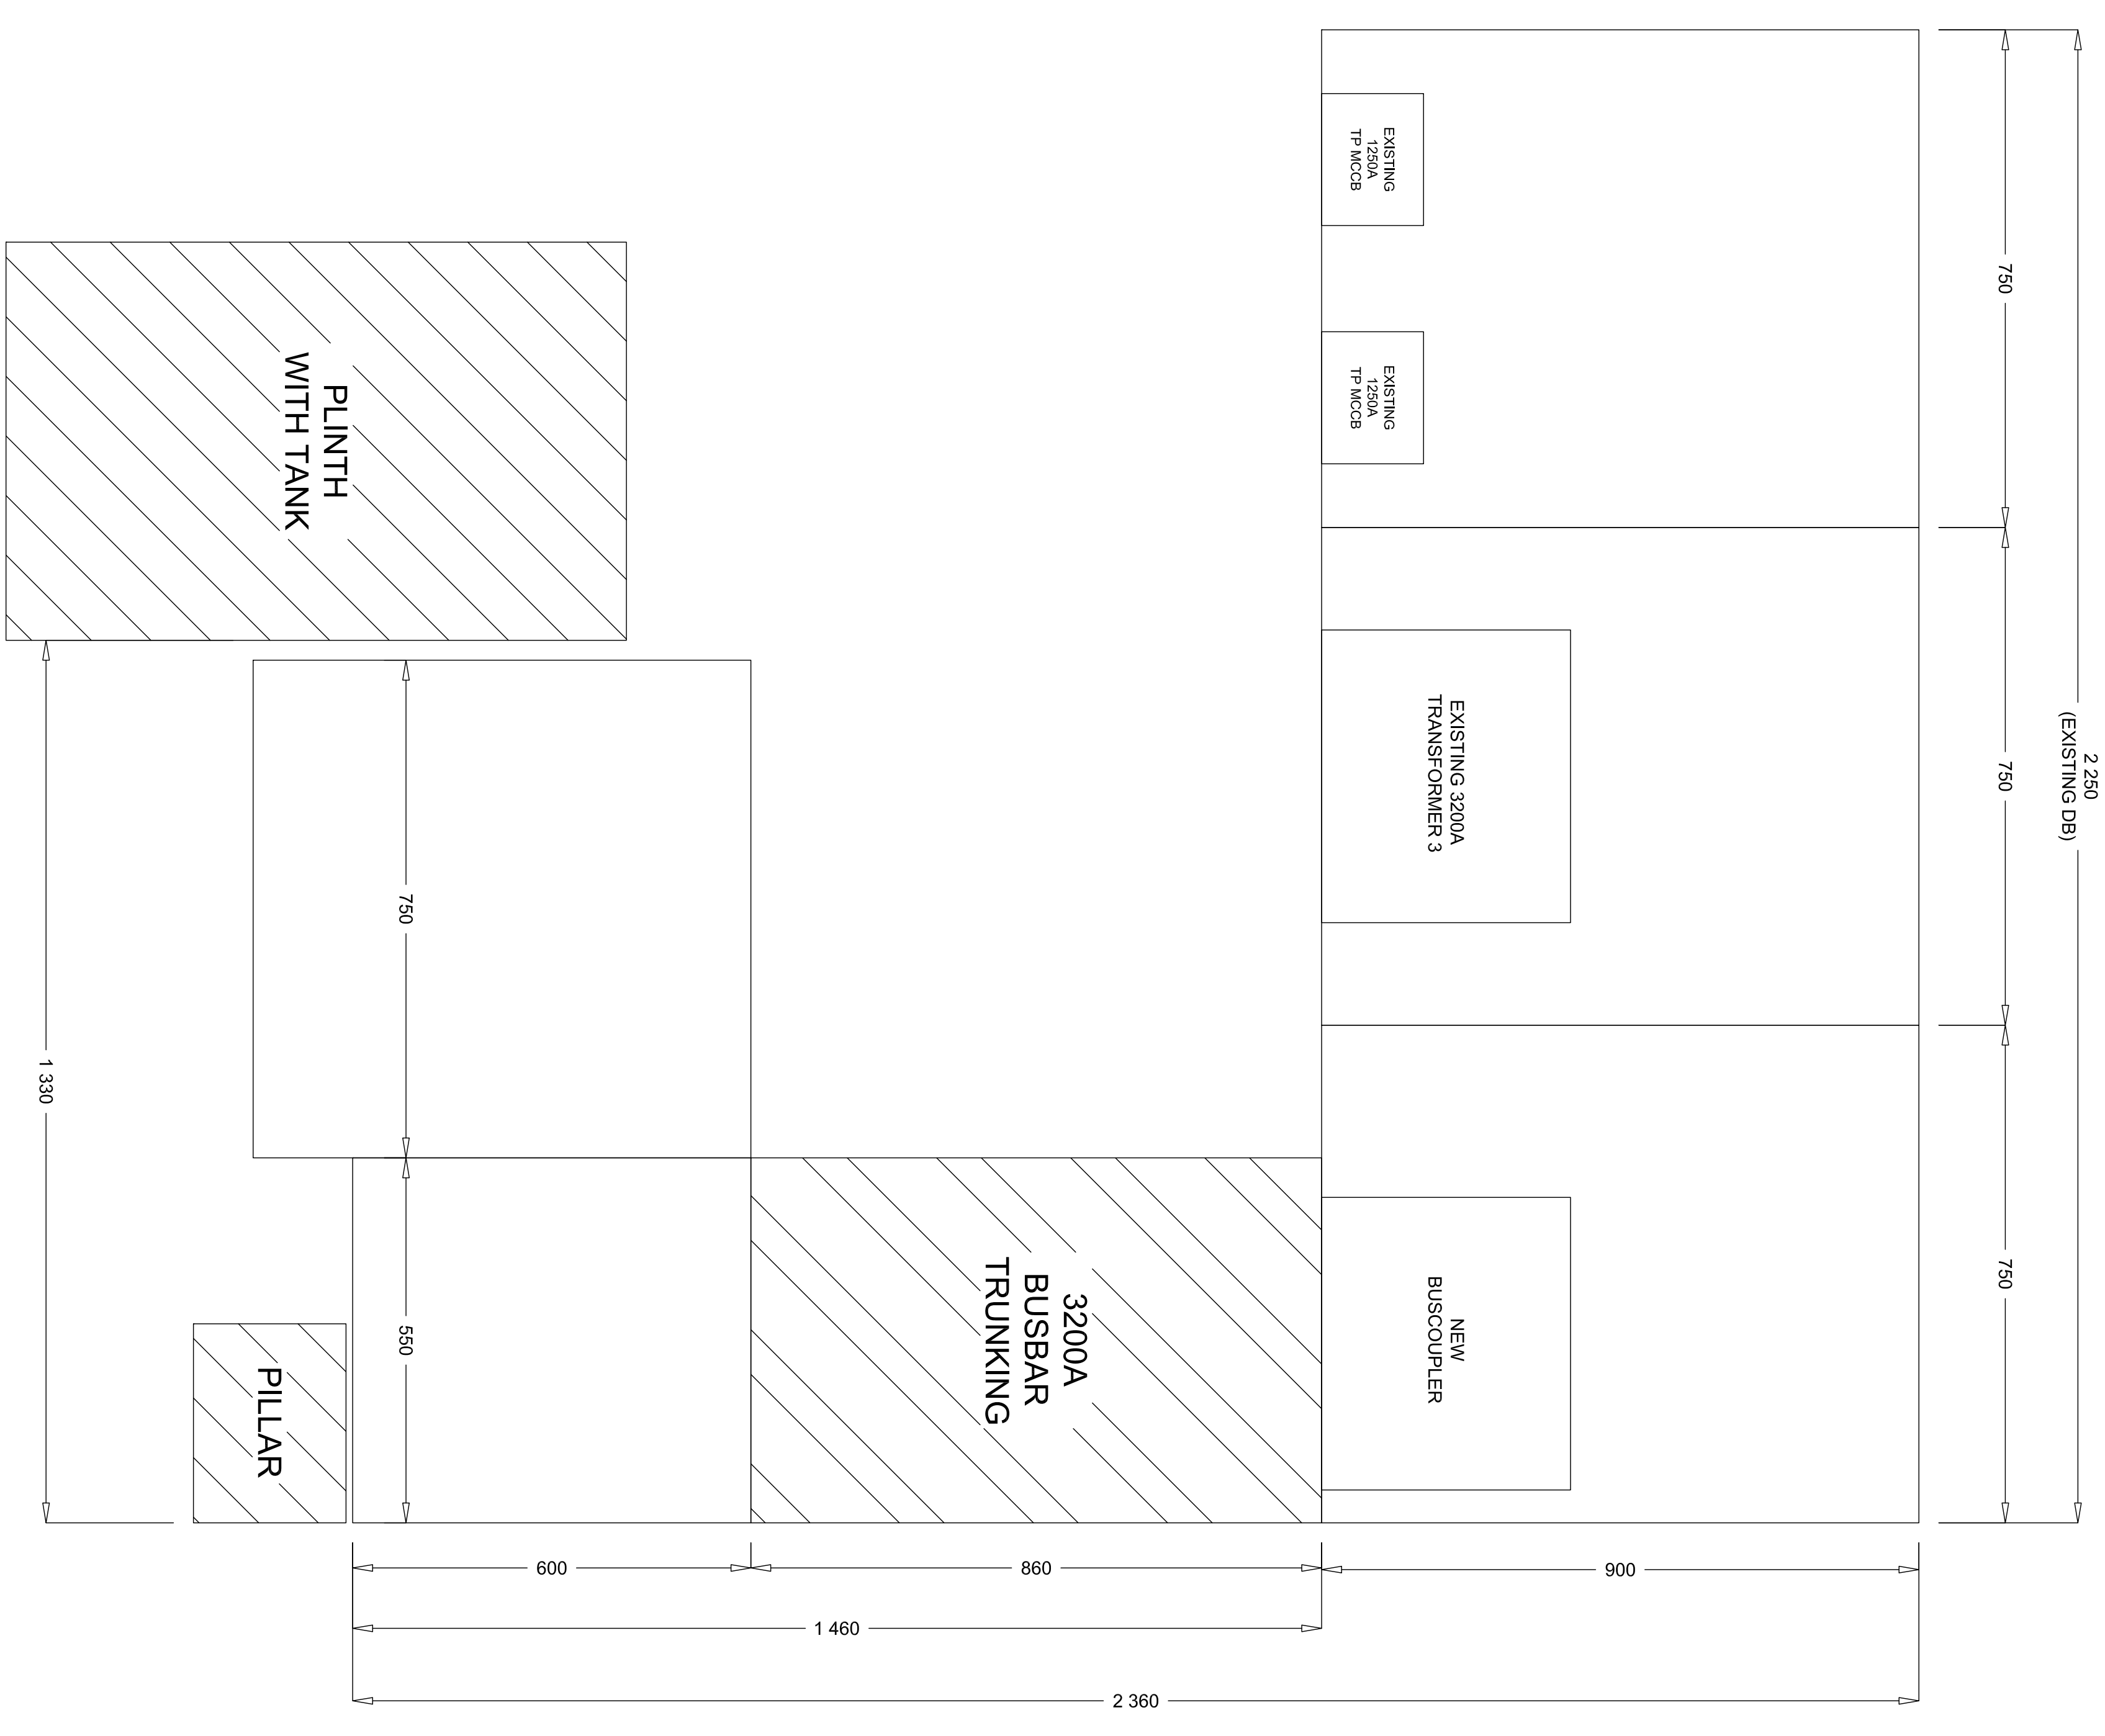

<b>REVISION</b> A   06/12/2018 FOR TENDER PURPOSES ONLY	
Architect Name:	
Consultant Name: <b>KHARTIRA AFRICA</b> CONSULTING ELECTRICAL ENGINEERS & CO. 401 HORSE - 3RD FLOOR OPERATIONAL DUBAIK 4500 SOUTH AFRICA Tel: 011 261866 Fax: 011 261868 E-Mail: khartira@khartira.co.za	
Client Name: <b>KING SHAKA INTERNATIONAL AIRPORT</b> AIRPORT COMPANY SOUTH AFRICA	
Project Title: <b>KING SHAKA AIRPORT          POWER UPGRADE          CHILLER POWER SUPPLY</b>	
date : 25/04/2012 drawn : M.R. Drawing Description:	code : N.T.S./A1
<b>Electrical Sub Station A1          Switch Gear Position</b>	
Job No. <b>2018.36</b>	Drawing No. <b>503</b>