



FRONT VIEW

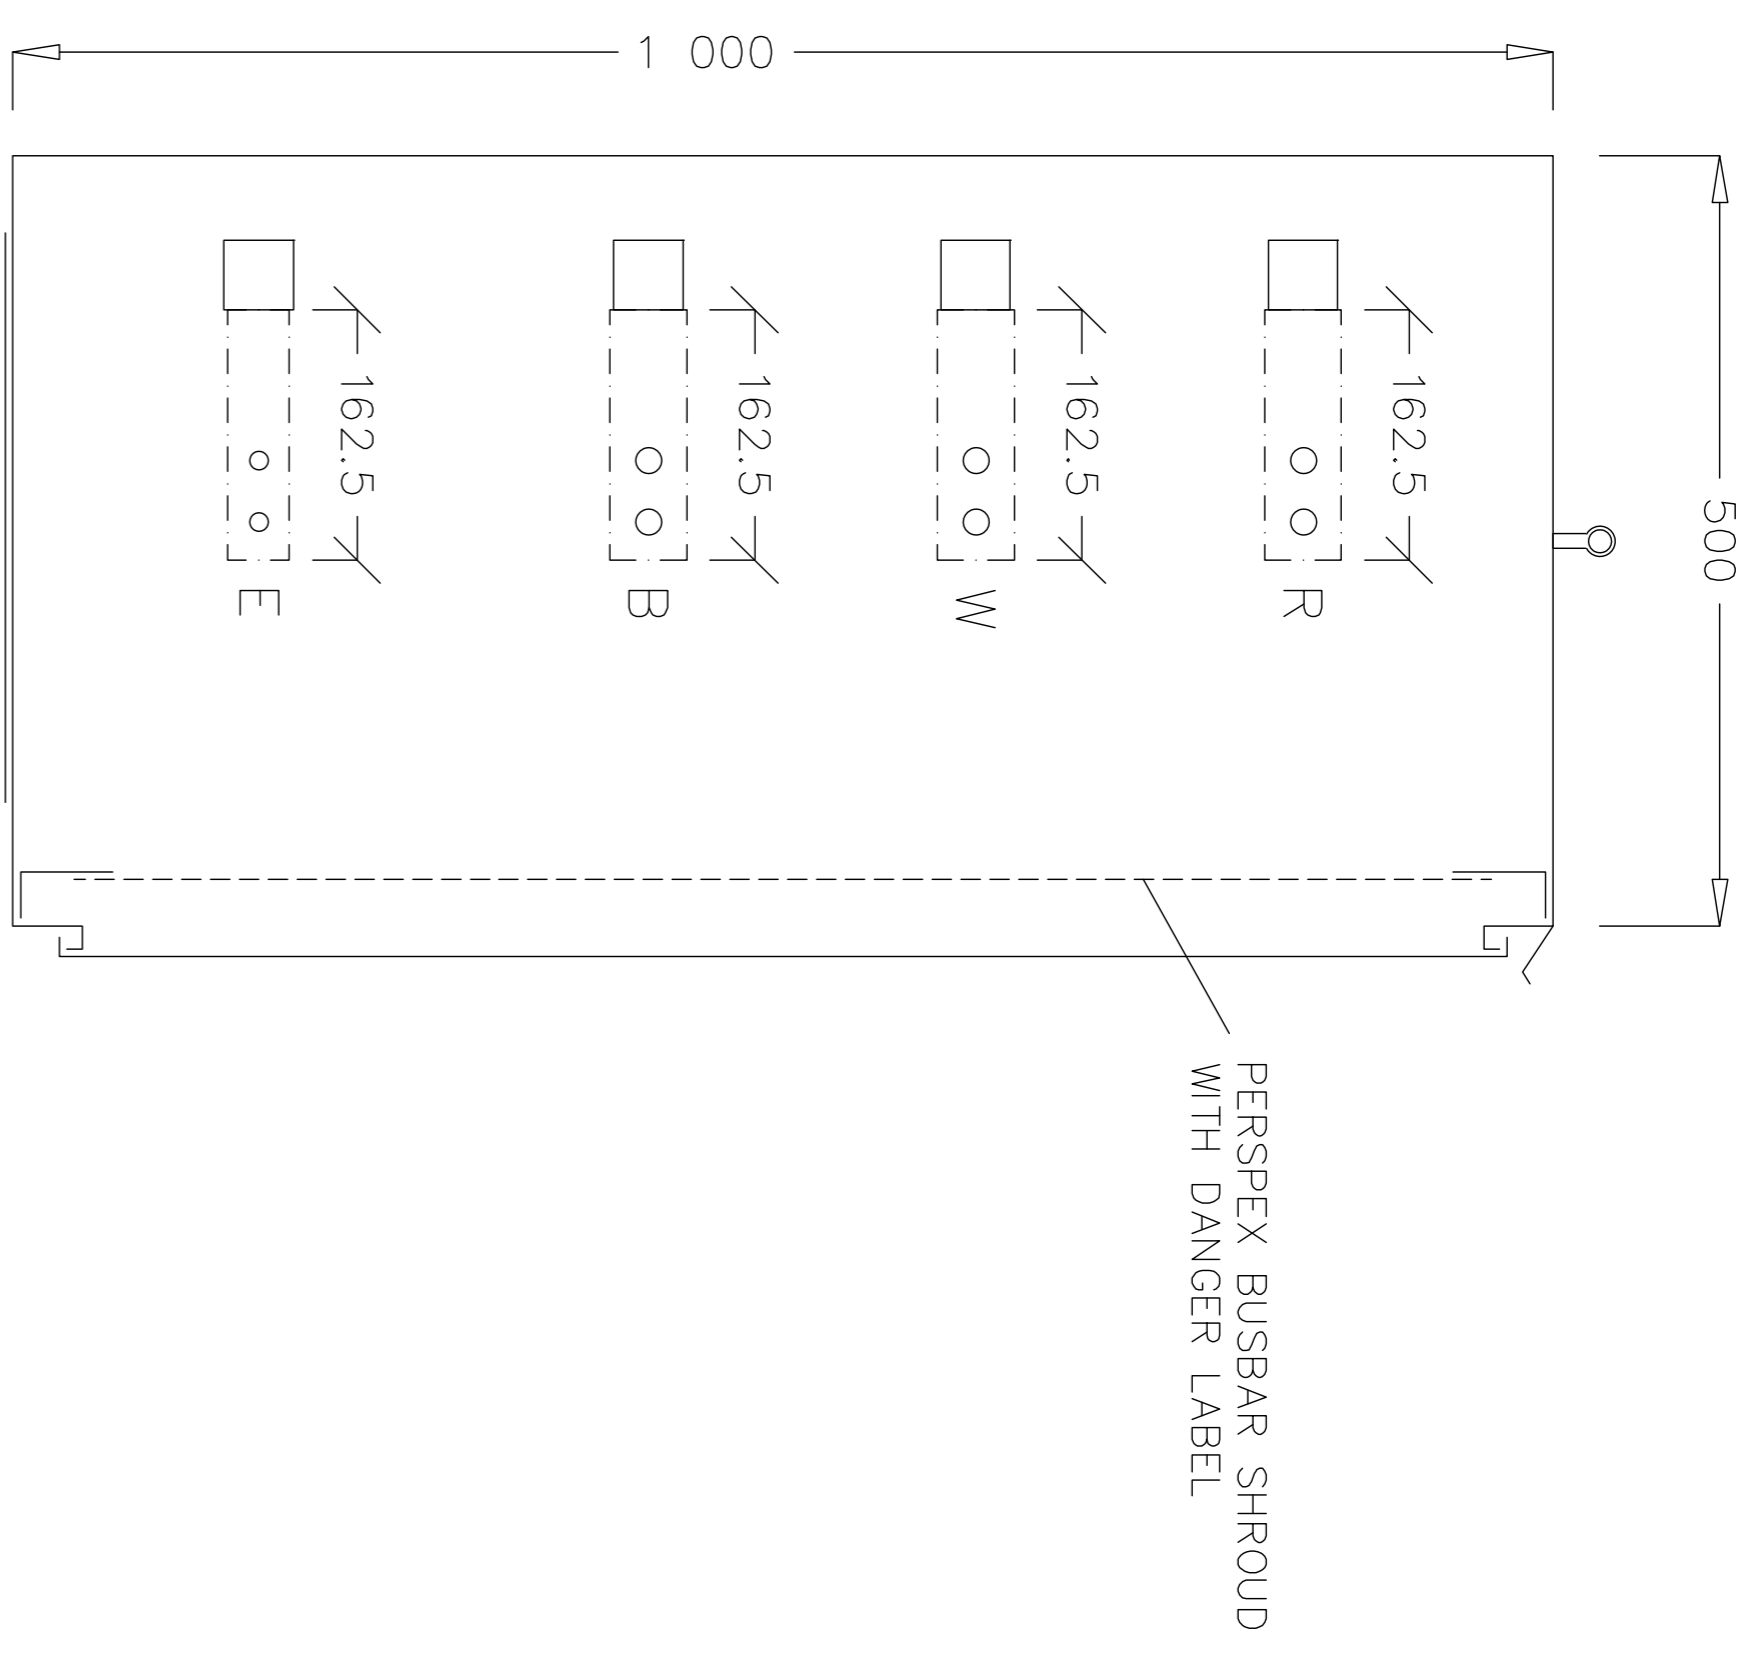

SIDE VIEW

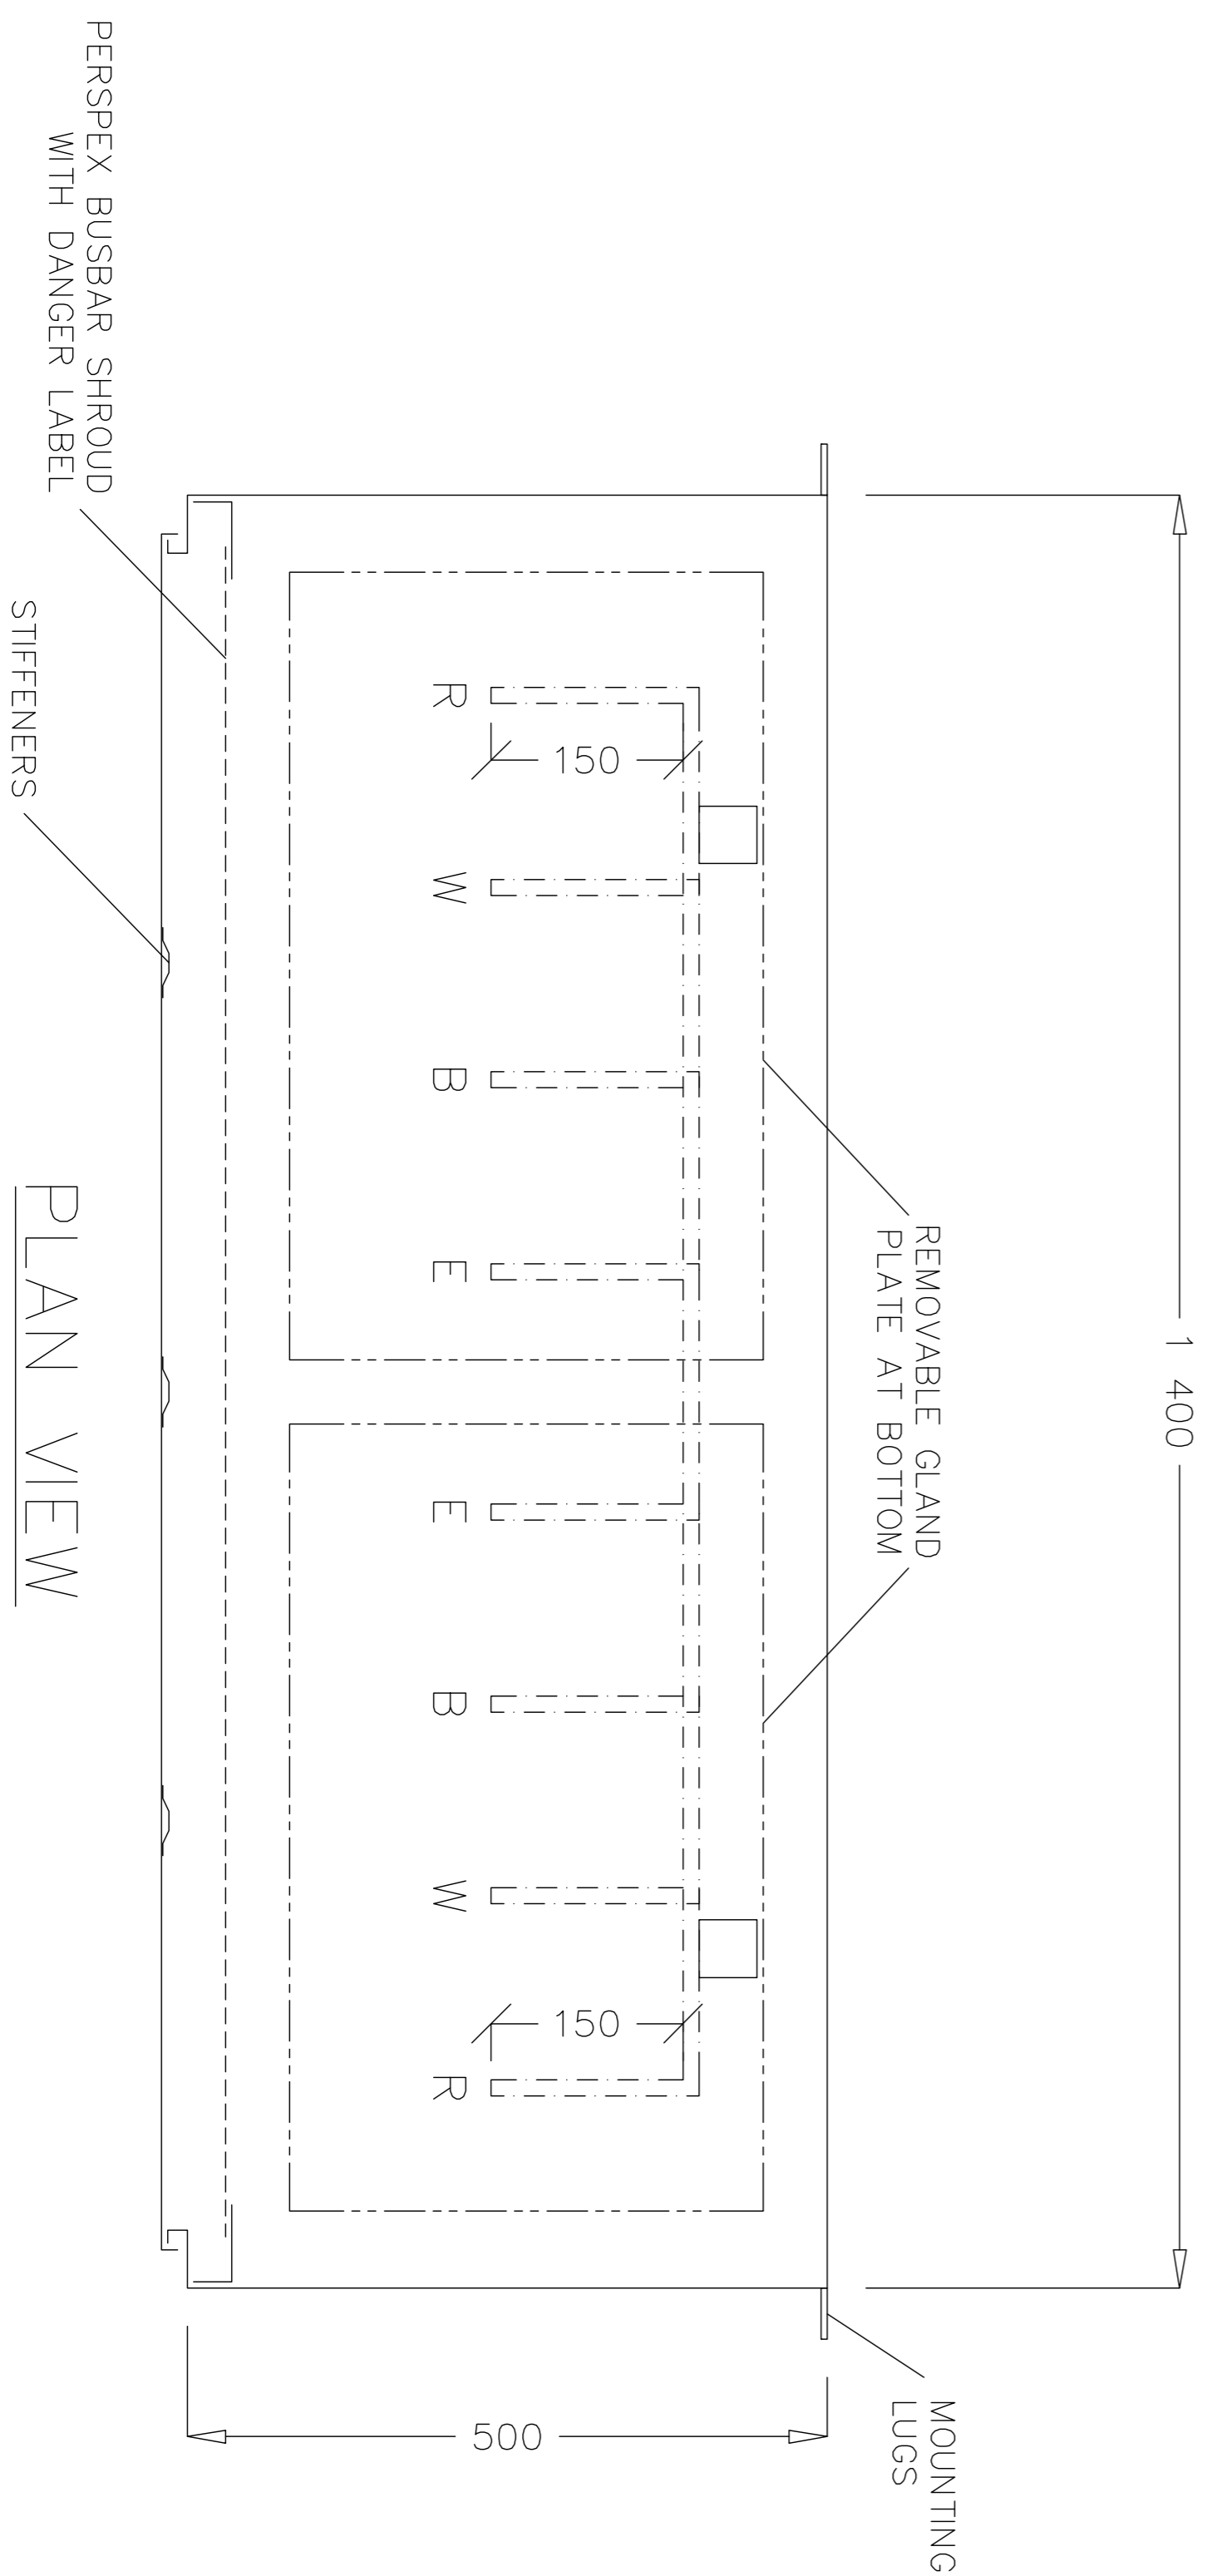

PLAN VIEW

- NOTES**
- 1) TYPE : WEATHERPROOF SURFACE
 - 2) MATERIAL : 1.6mm MILD STEEL
 - 3) IP RATING : IP54
 - 4) CABLE SIZE : 94mm² X 4
 - 5) BUSBAR SIZE : 60mm X 12.5mm
 - 6) BUSBAR CURRENT RATING : 1250A
 - 7) FIT DANGER LABELS ONTO PERSPEX SHRLOUD
 - 8) FIT 3xVERTICAL STIFFENERS TO DOOR (SEE PLAN VIEW)

<p>Consultant Name: KHANTIRA AFRICA CONSULTING ELECTRICAL ENGINEERS & CO.</p>			
<p>181 HORSE - 3RD FLOOR OPERATIONAL DURBAN 4000 OPERATIONAL SOUTH AFRICA</p> <p>Tel: 031 263886 Fax: 031 263888 Email: khantira@khantira.co.za</p>			
<p>Client Name: KING SHAKA INTERNATIONAL AIRPORT</p>			
<p>Project Title: KING SHAKA AIRPORT POWER UPGRADE CHILLER POWER SUPPLY</p>			
date : 25/04/2012	code : N.T.S./A1		
drawn : M.R.			
<p>Drawing Description: Electrical Sub Station A1 Proposed Cable Junction Box</p>			
JOB No. 2018.36	Drawing No. 505		
<p>Revision:</p> <table border="1"> <tr> <td>A</td> <td></td> </tr> </table>		A	
A			