


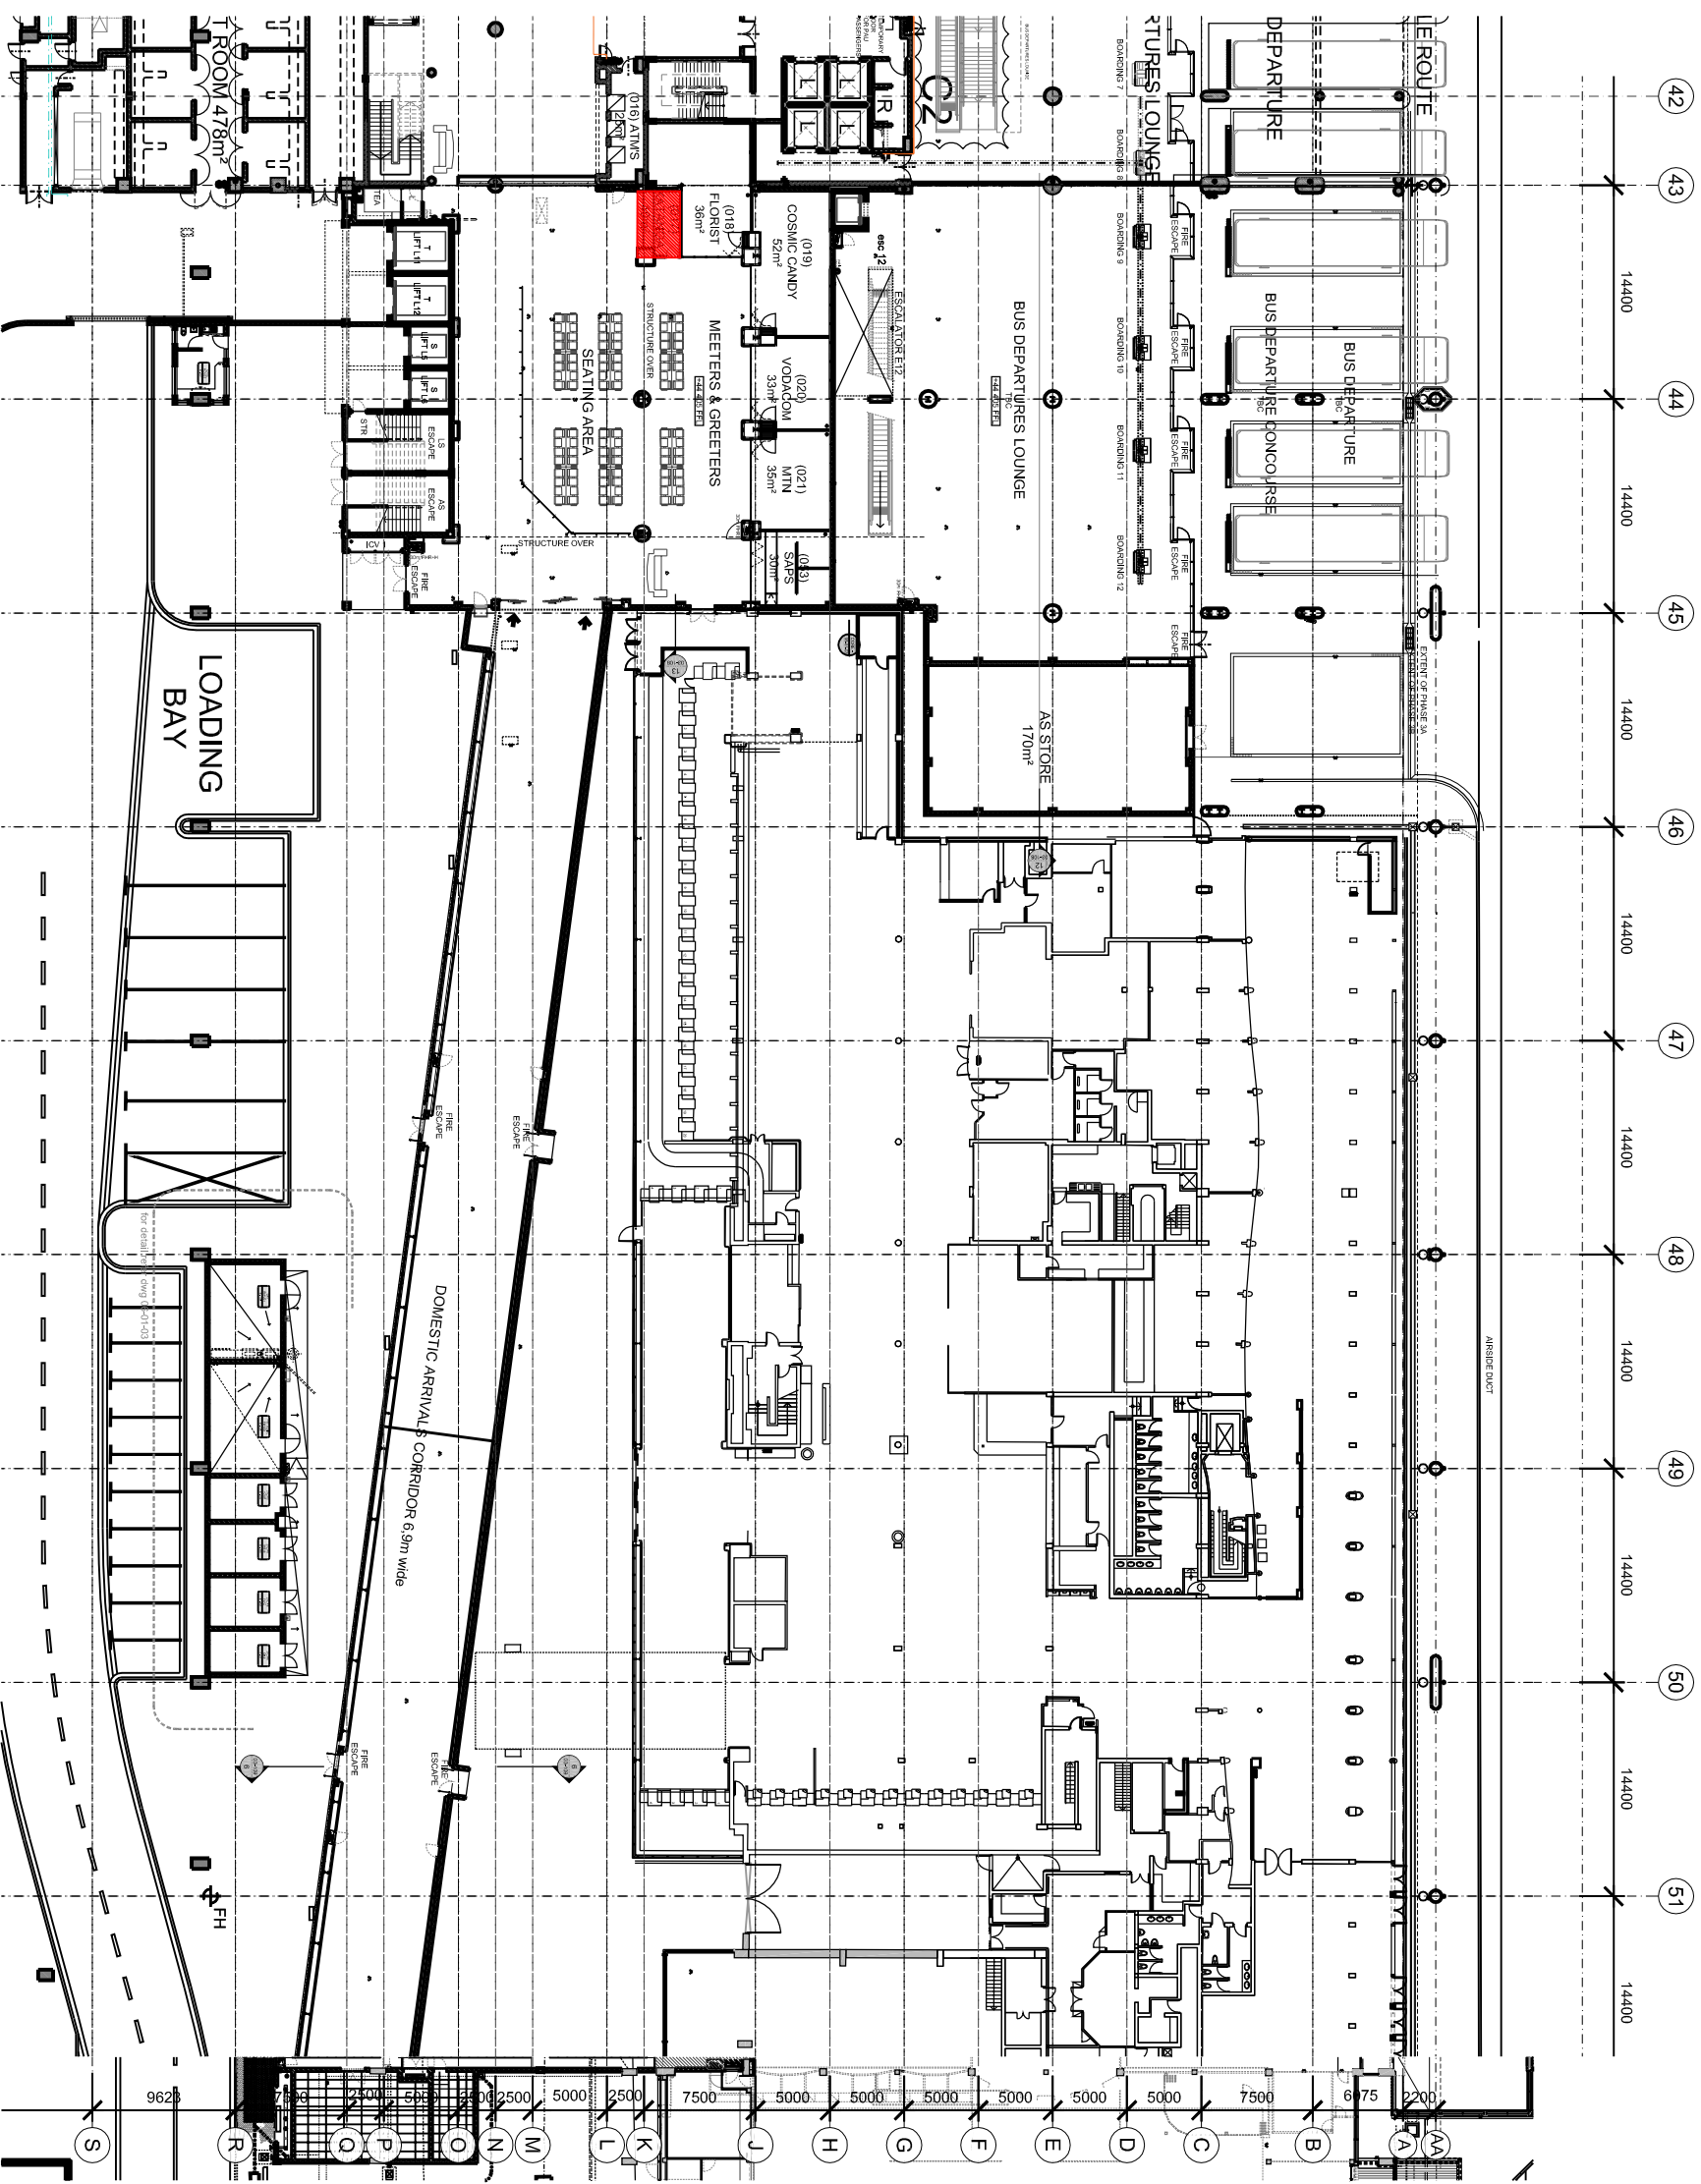







NOTES

CONTRACTORS MUST VERIFY ALL LEVELS AND DIMENSIONS ON SITE BEFORE COMMENCING WORK OR MAKING ANY SHOP DRAWINGS. USE WRITTEN DIMENSIONS IN PREFERENCE TO SCALED DIMENSIONS. THIS DRAWING TO BE READ IN CONJUNCTION WITH ANY RELEVANT CONSULTANTS DRAWINGS. ANY DISCREPANCIES AND/OR ERRORS TO BE REPORTED TO ARCHITECT.

REV NO	DATE	INITIAL	REVISION
0	09.03.26	DW	ISSUED FOR INFORMATION.



1 GROUND FLOOR REFERENCE PLAN
1:500

client	CAPE TOWN INTERNATIONAL AIRPORT TERMINAL 2010		
consultant	 		
architect	architectural:  interior architecture:  structural:  mechanical:  electrical:  landscape: 		
workstage	4.2 - TECHNICAL DOCUMENTATION		
project name	CAPE TOWN INTERNATIONAL AIRPORT TERMINAL 2010		
drawing name	GROUND FLOOR TENANT LAYOUT RETAIL OUTLET 017: KATANGA	dr no.	revision
date	09.03.26	0107	1:500
project no.	0107	scale	1:500
drawn	DW	checked	DW
checked	DW	checked	DW
		dr no.	34-017-1
		revision	0