


CLEANING CONTRACTS GROUND FLOOR - DDT

DOMESTIC DEPARTURE TERMINAL

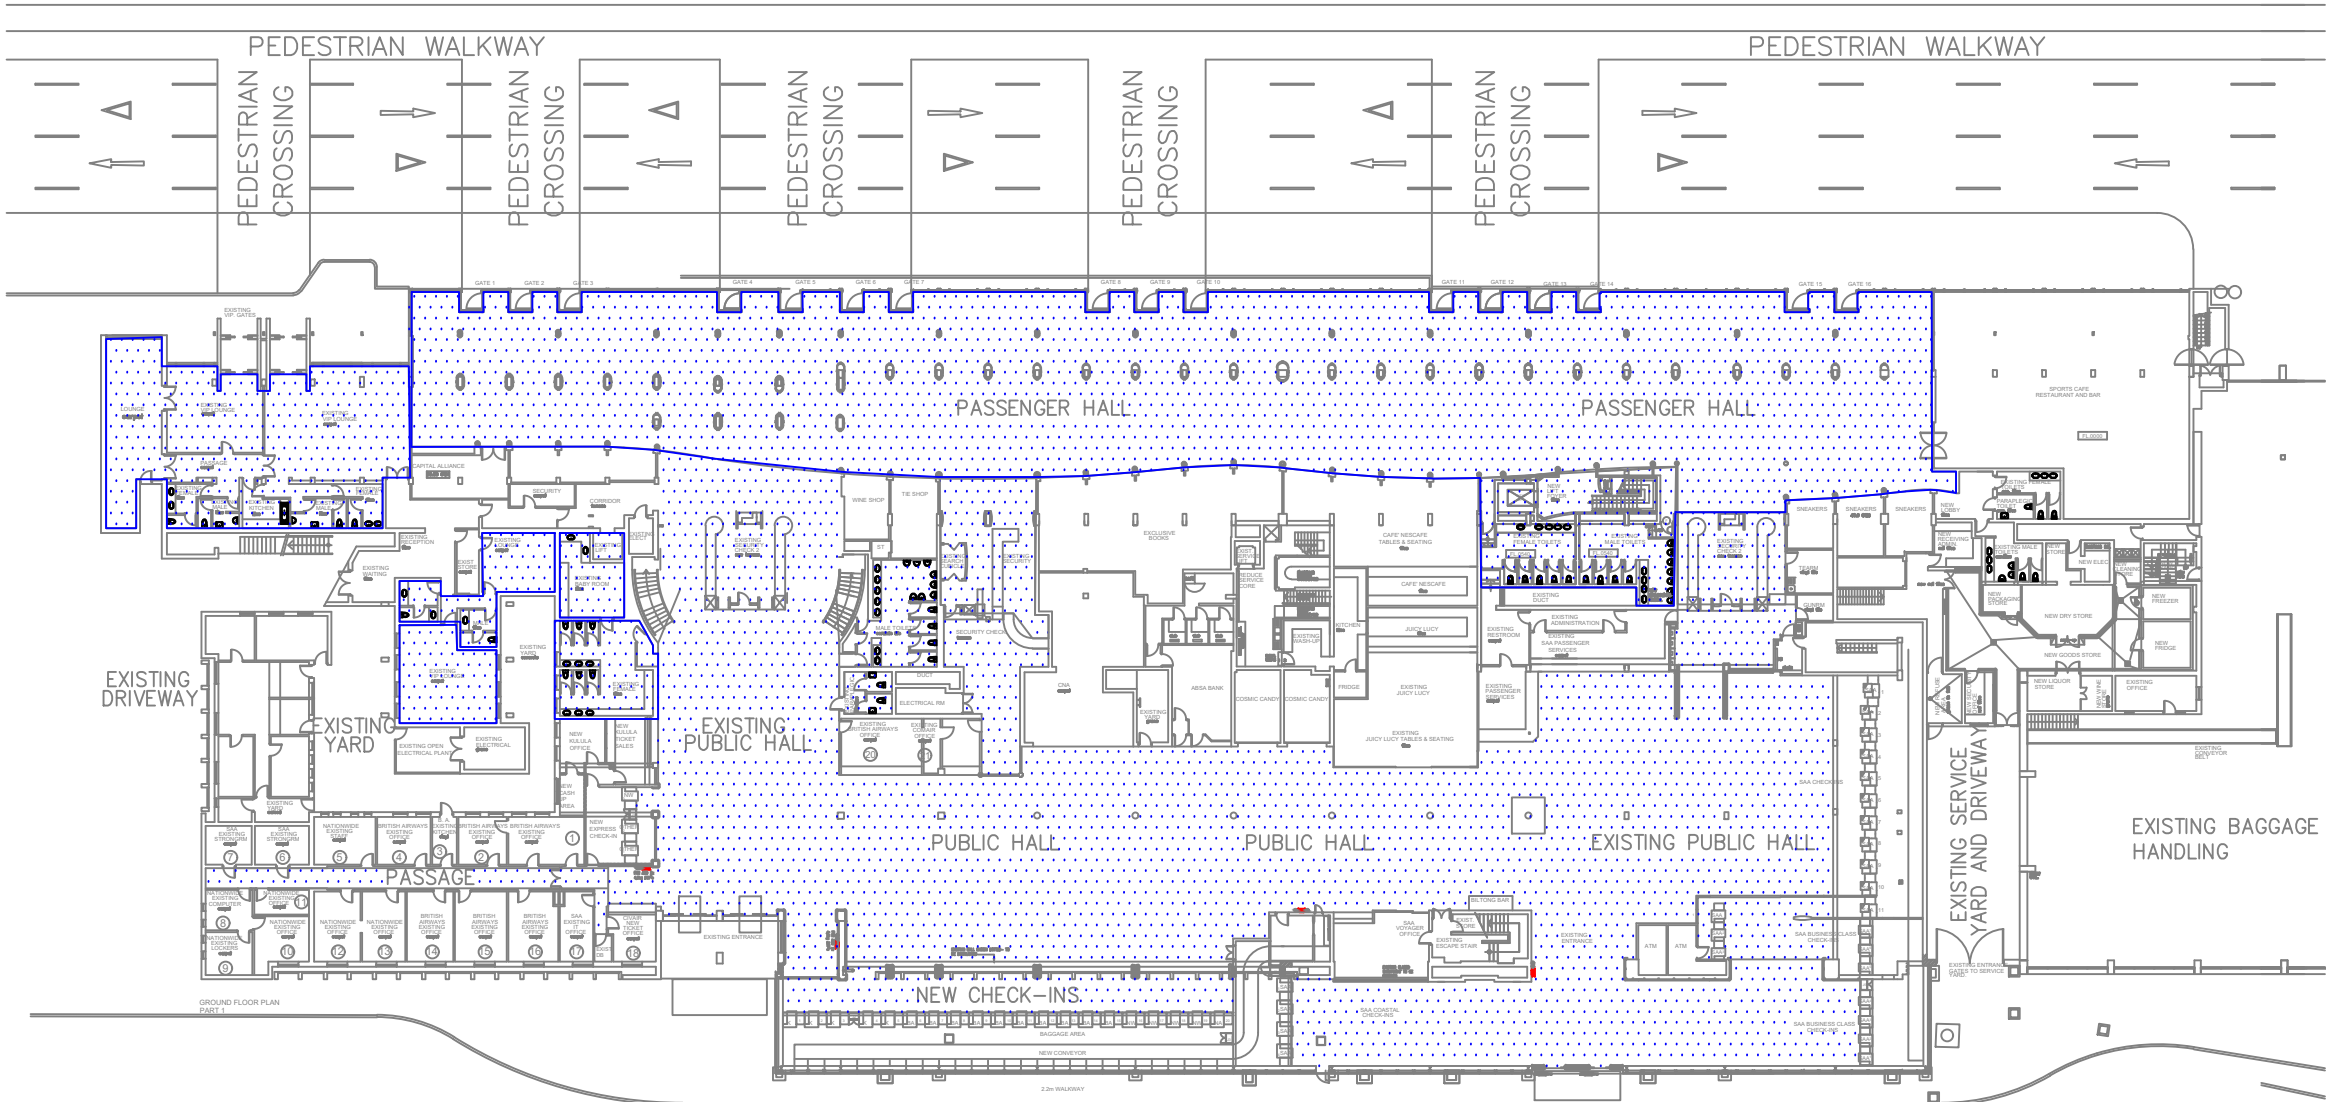

 CLEANING CONTRACT AREA

ACSA
AIRPORTS COMPANY SOUTH AFRICA
 Cape Town International Airport
 Private Bag X9002
 Cape Town 8000
 Tel: (021) 937 1307 Fax: (021) 936 2954
**CTIA-DDT GROUND FLOOR
 CLEANING CONTRACTS**
 SCALE 1 : NTS
 FOR INFORMATION ONLY
 DRAWN BY : N. LIMBADA
 DATE : AUGUST 2008



TOTAL CLEANING FLOOR AREA	3724 m ²
DISABLED - TOILETS	2 (10 m ²)
FEMALES - TOILETS	16 (87 m ²)
MALES - TOILETS - URINALS	13 (80 m ²) 20
BABY CHANGING ROOM	1 (26 m ²)
STOREROOMS	2 (12 m ²)