

SETTING OUT DATA-GATE 9 ROAD				
NAME	CH	Y	X	LENGTH (m)
START	0.000	56 427.155	3 764 405.760	194.658
END	194.658	56 425.665	3 764 600.412	


LEGEND:

- GROUND LEVELS ON CL
- FINAL DESIGN CENTRE LINE
- FINAL DESIGN LEFT EDGE
- FINAL DESIGN RIGHT EDGE

SCALES:
Horizontal 1:1000
Vertical 1:100

DATUM 190.000

VERTICAL PROFILE GRADES	
FINAL DESIGN ROAD LEVELS	LEFT EDGE (HL)
	CENTRE LINE (CL)
	RIGHT EDGE (HR)
GROUND LEVELS ON CL	
SUPERELEVATION	
HORIZONTAL ALIGNMENT	
DISTANCE (m)	

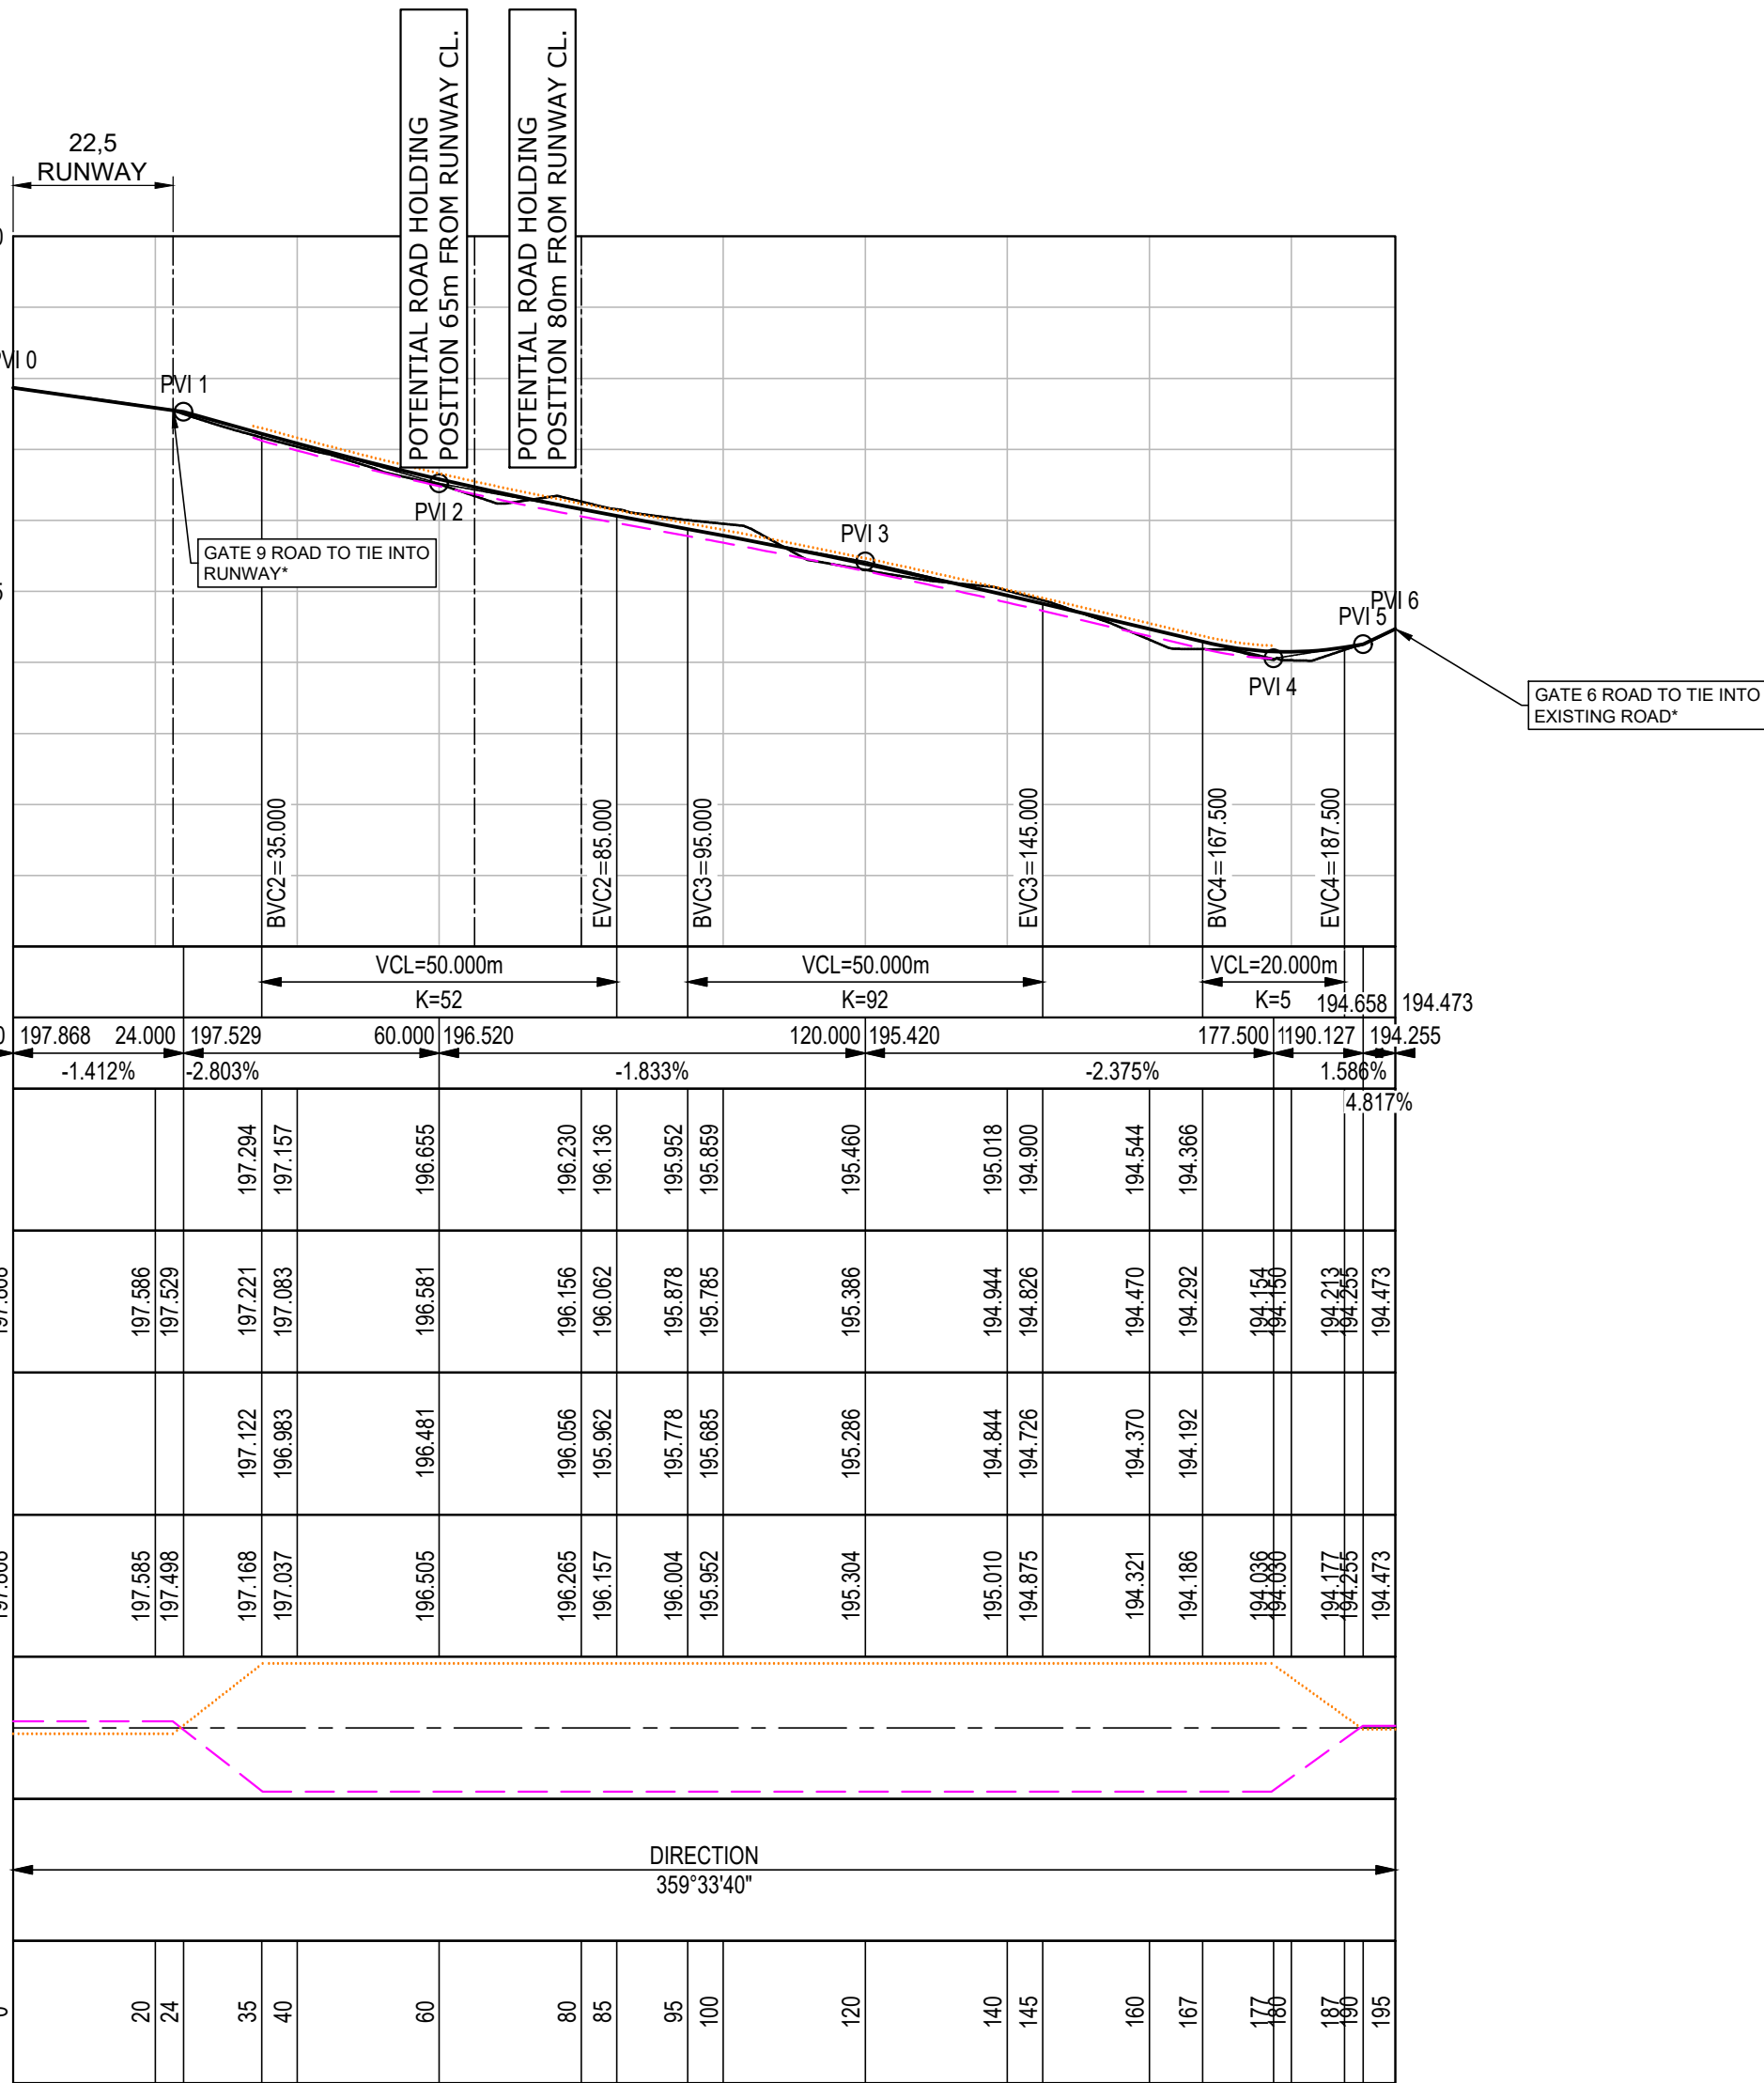

LONGSECTION GATE 9 ROAD
FROM 0.000 TO 194.658

NOTES:

"Prior to commencing with the Works, as instructed by the Employers Agent, the contractor shall confer with all authorities and departments concerned and obtain the necessary permissions required for work over, under, adjacent to or near both overhead and underground services affected by the works and shall satisfy himself that he has obtained all the relevant information required to complete the contract. The contractor shall carry out the works with the minimum interference to existing services. He shall co-operate with all authorities and departments concerned and he shall be solely responsible for carrying out the following operations and checks:

(i) He shall inform all relevant service owners, authorities and departments in writing and in good time before the correct stage of the construction is reached for the laying and/or relaying of any particular services.

(ii) He shall set out the lines and levels of kerbs, pipes, culverts and any other necessary features of the contract in order that authorities and departments are able to lay and/or relay services correctly.

It shall be clearly understood that obtaining the necessary permissions and any extra work, such as the removal of any portion of the works already executed either by the contractor or other authority or department and its subsequent re-execution, which is caused by the contractor's failure to observe and carry out his responsibilities as specified, will be at his own cost.

Cad File Name: DBEC-MRPRO-09-06
P23143-TN-02-RD-002 REV A_GATE 9 EMERGENCY ROAD & LONG SECTION LAYOUT
SHEET 2



LEGEND:

PROPOSED ASPHALT ROAD

TENDER

Rev	Date	Description of changes	By
A	30-11-2024	ISSUED FOR TENDER	EDP

REVISIONS

Client



Consultant



P O BOX 35703
MENLO PARK
0102
TEL: +27-12-368-1850
FAX: +27-12-348-4738

APPROVED 20180337
THE MASTER HELD AT DELTA BUILT ENVIRONMENT CONSULTANTS
BEARS THE ORIGINAL SIGNATURE OF APPROVAL.

E DU PREEZ 30-11-2024
SIGNATURE: NAME: DATE:

Project

ORACLE NO. 3232 ARFF:
EMERGENCY AND SIMULATOR ROAD
AT GEORGE AIRPORT

Project Description

GATE 6 AND 9
EMERGENCY ROADS

Drawing Title

GATE 9
PLAN AND LONG-SECTION

Drawing Units METRES Drawing Size A1

Date NOVEMBER 2024 Scale AS SHOWN Designed By L MAYEKISO

Checked By L MAYEKISO Drawn By N MAHLOBO Approved By E DU PREEZ

Drawing No. P23143-TN-02-RD-002 Rev A