




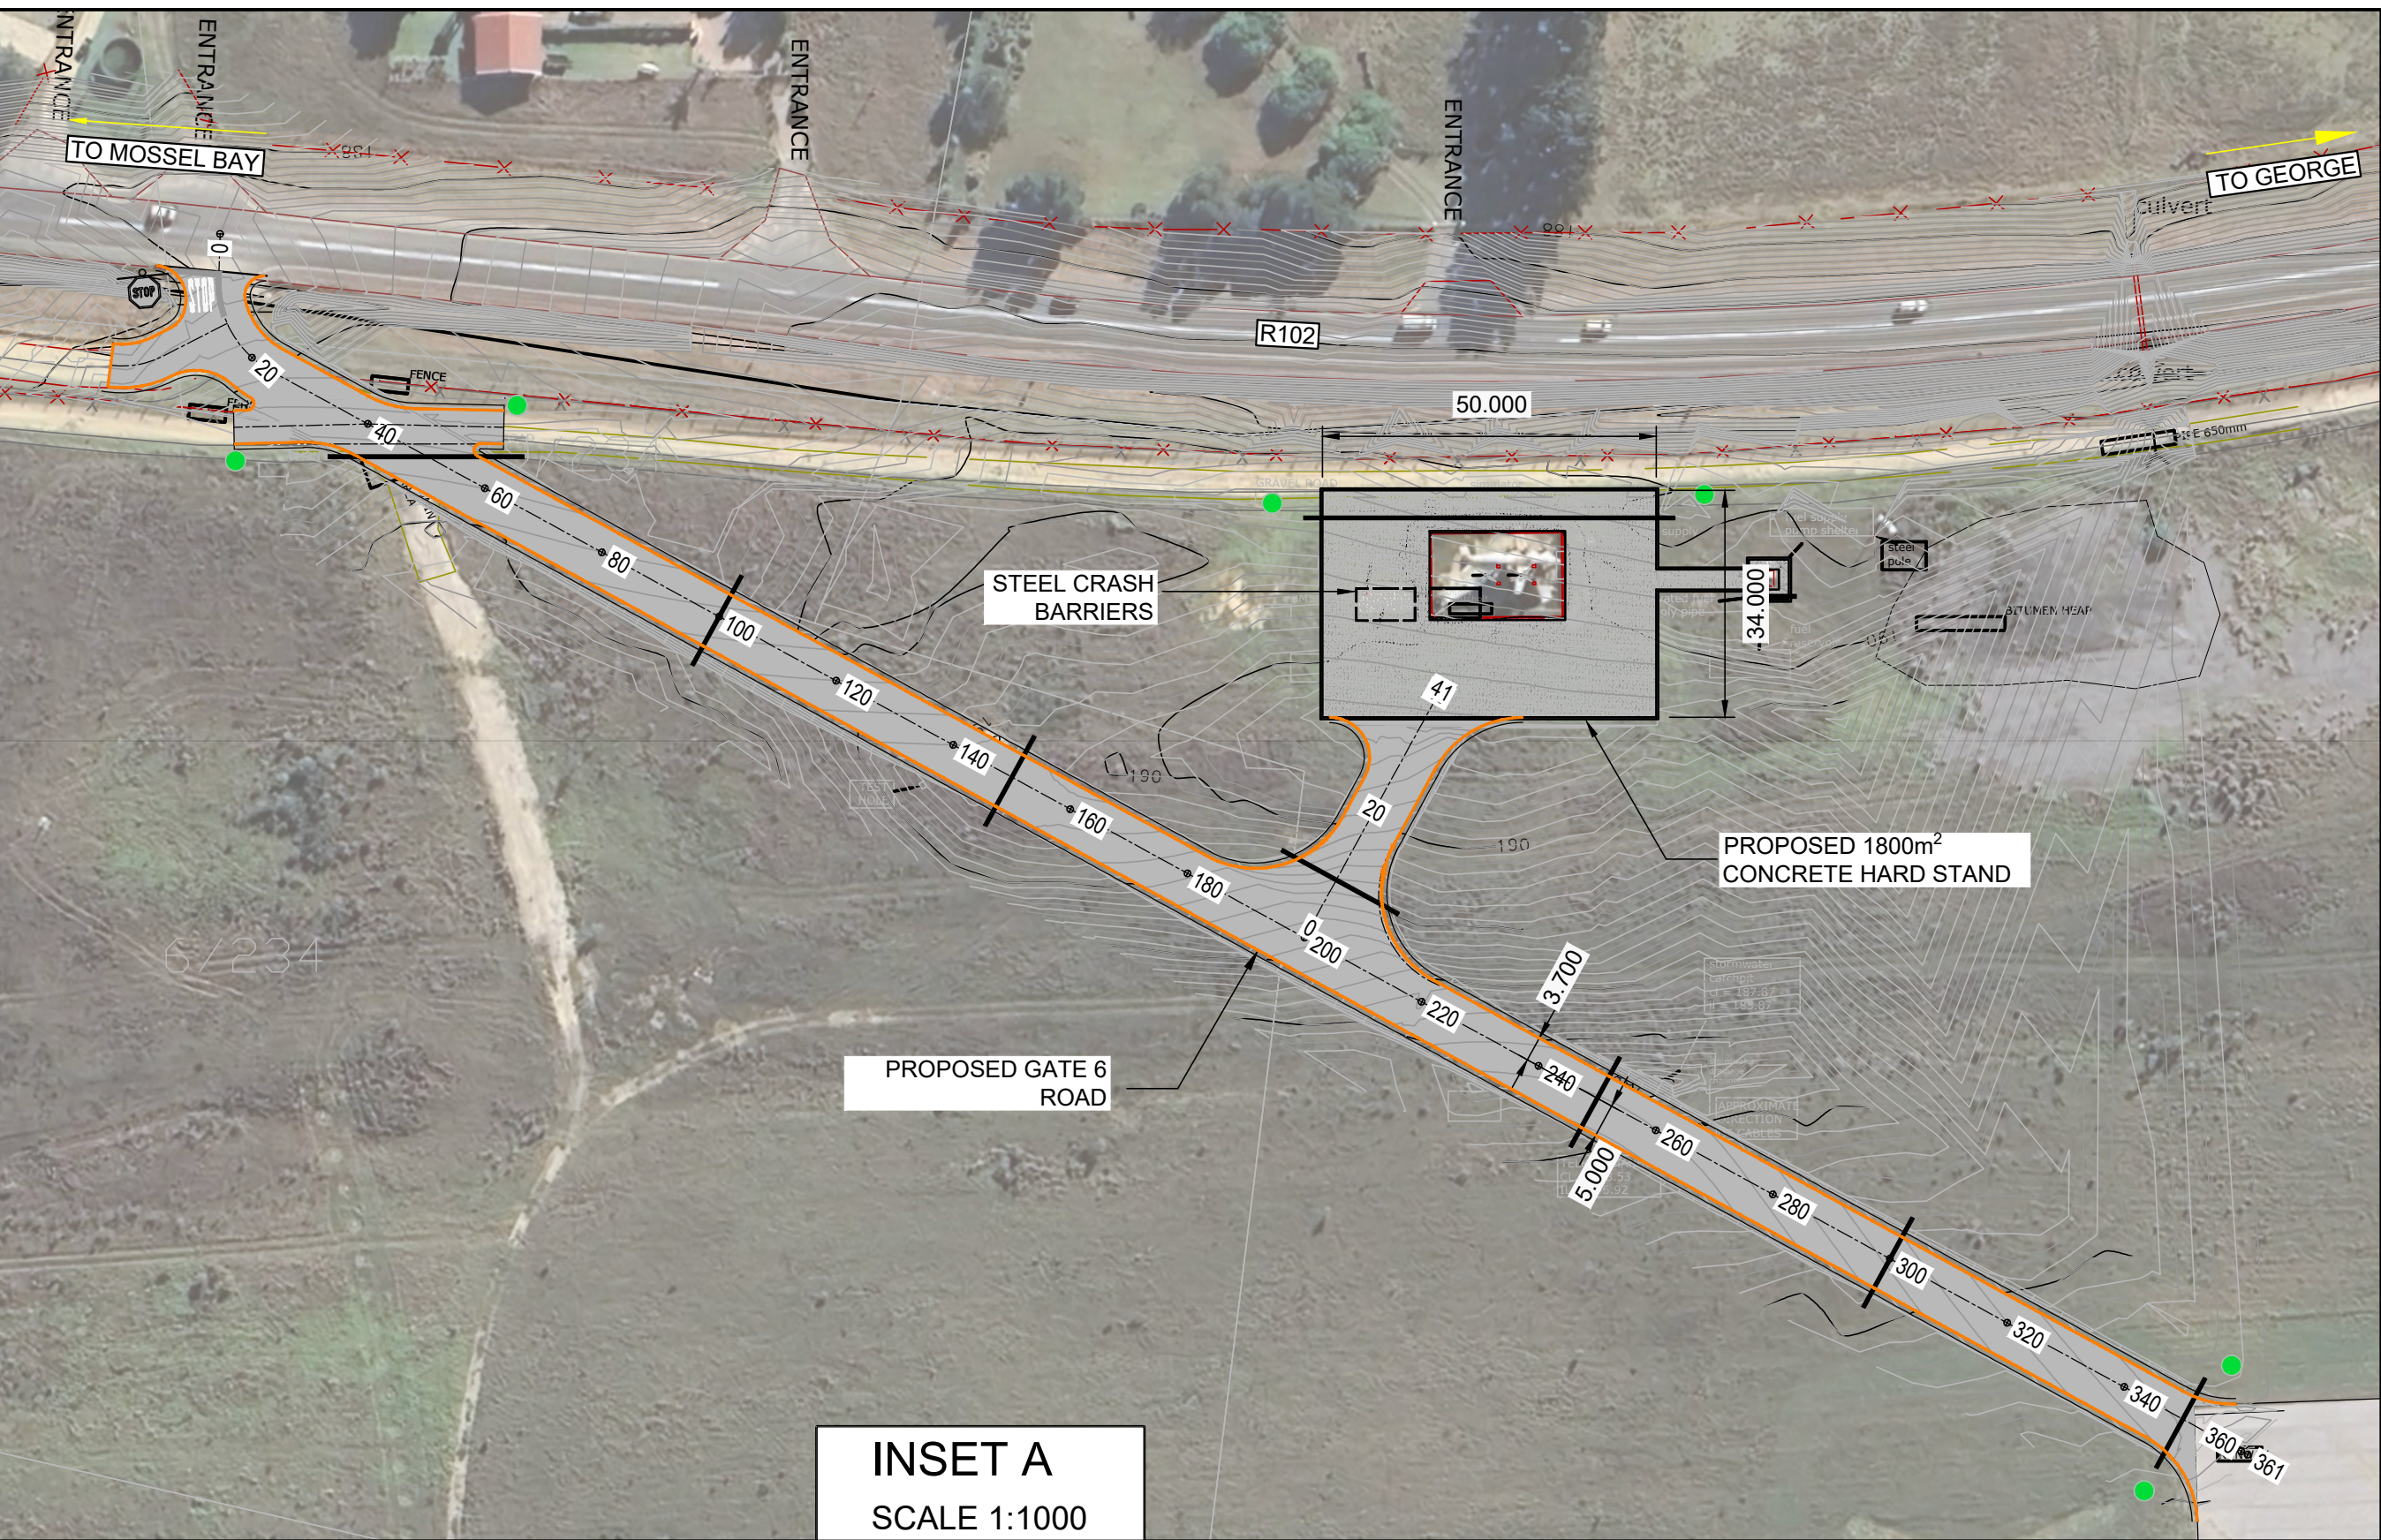

INSET A
SCALE 1:1000

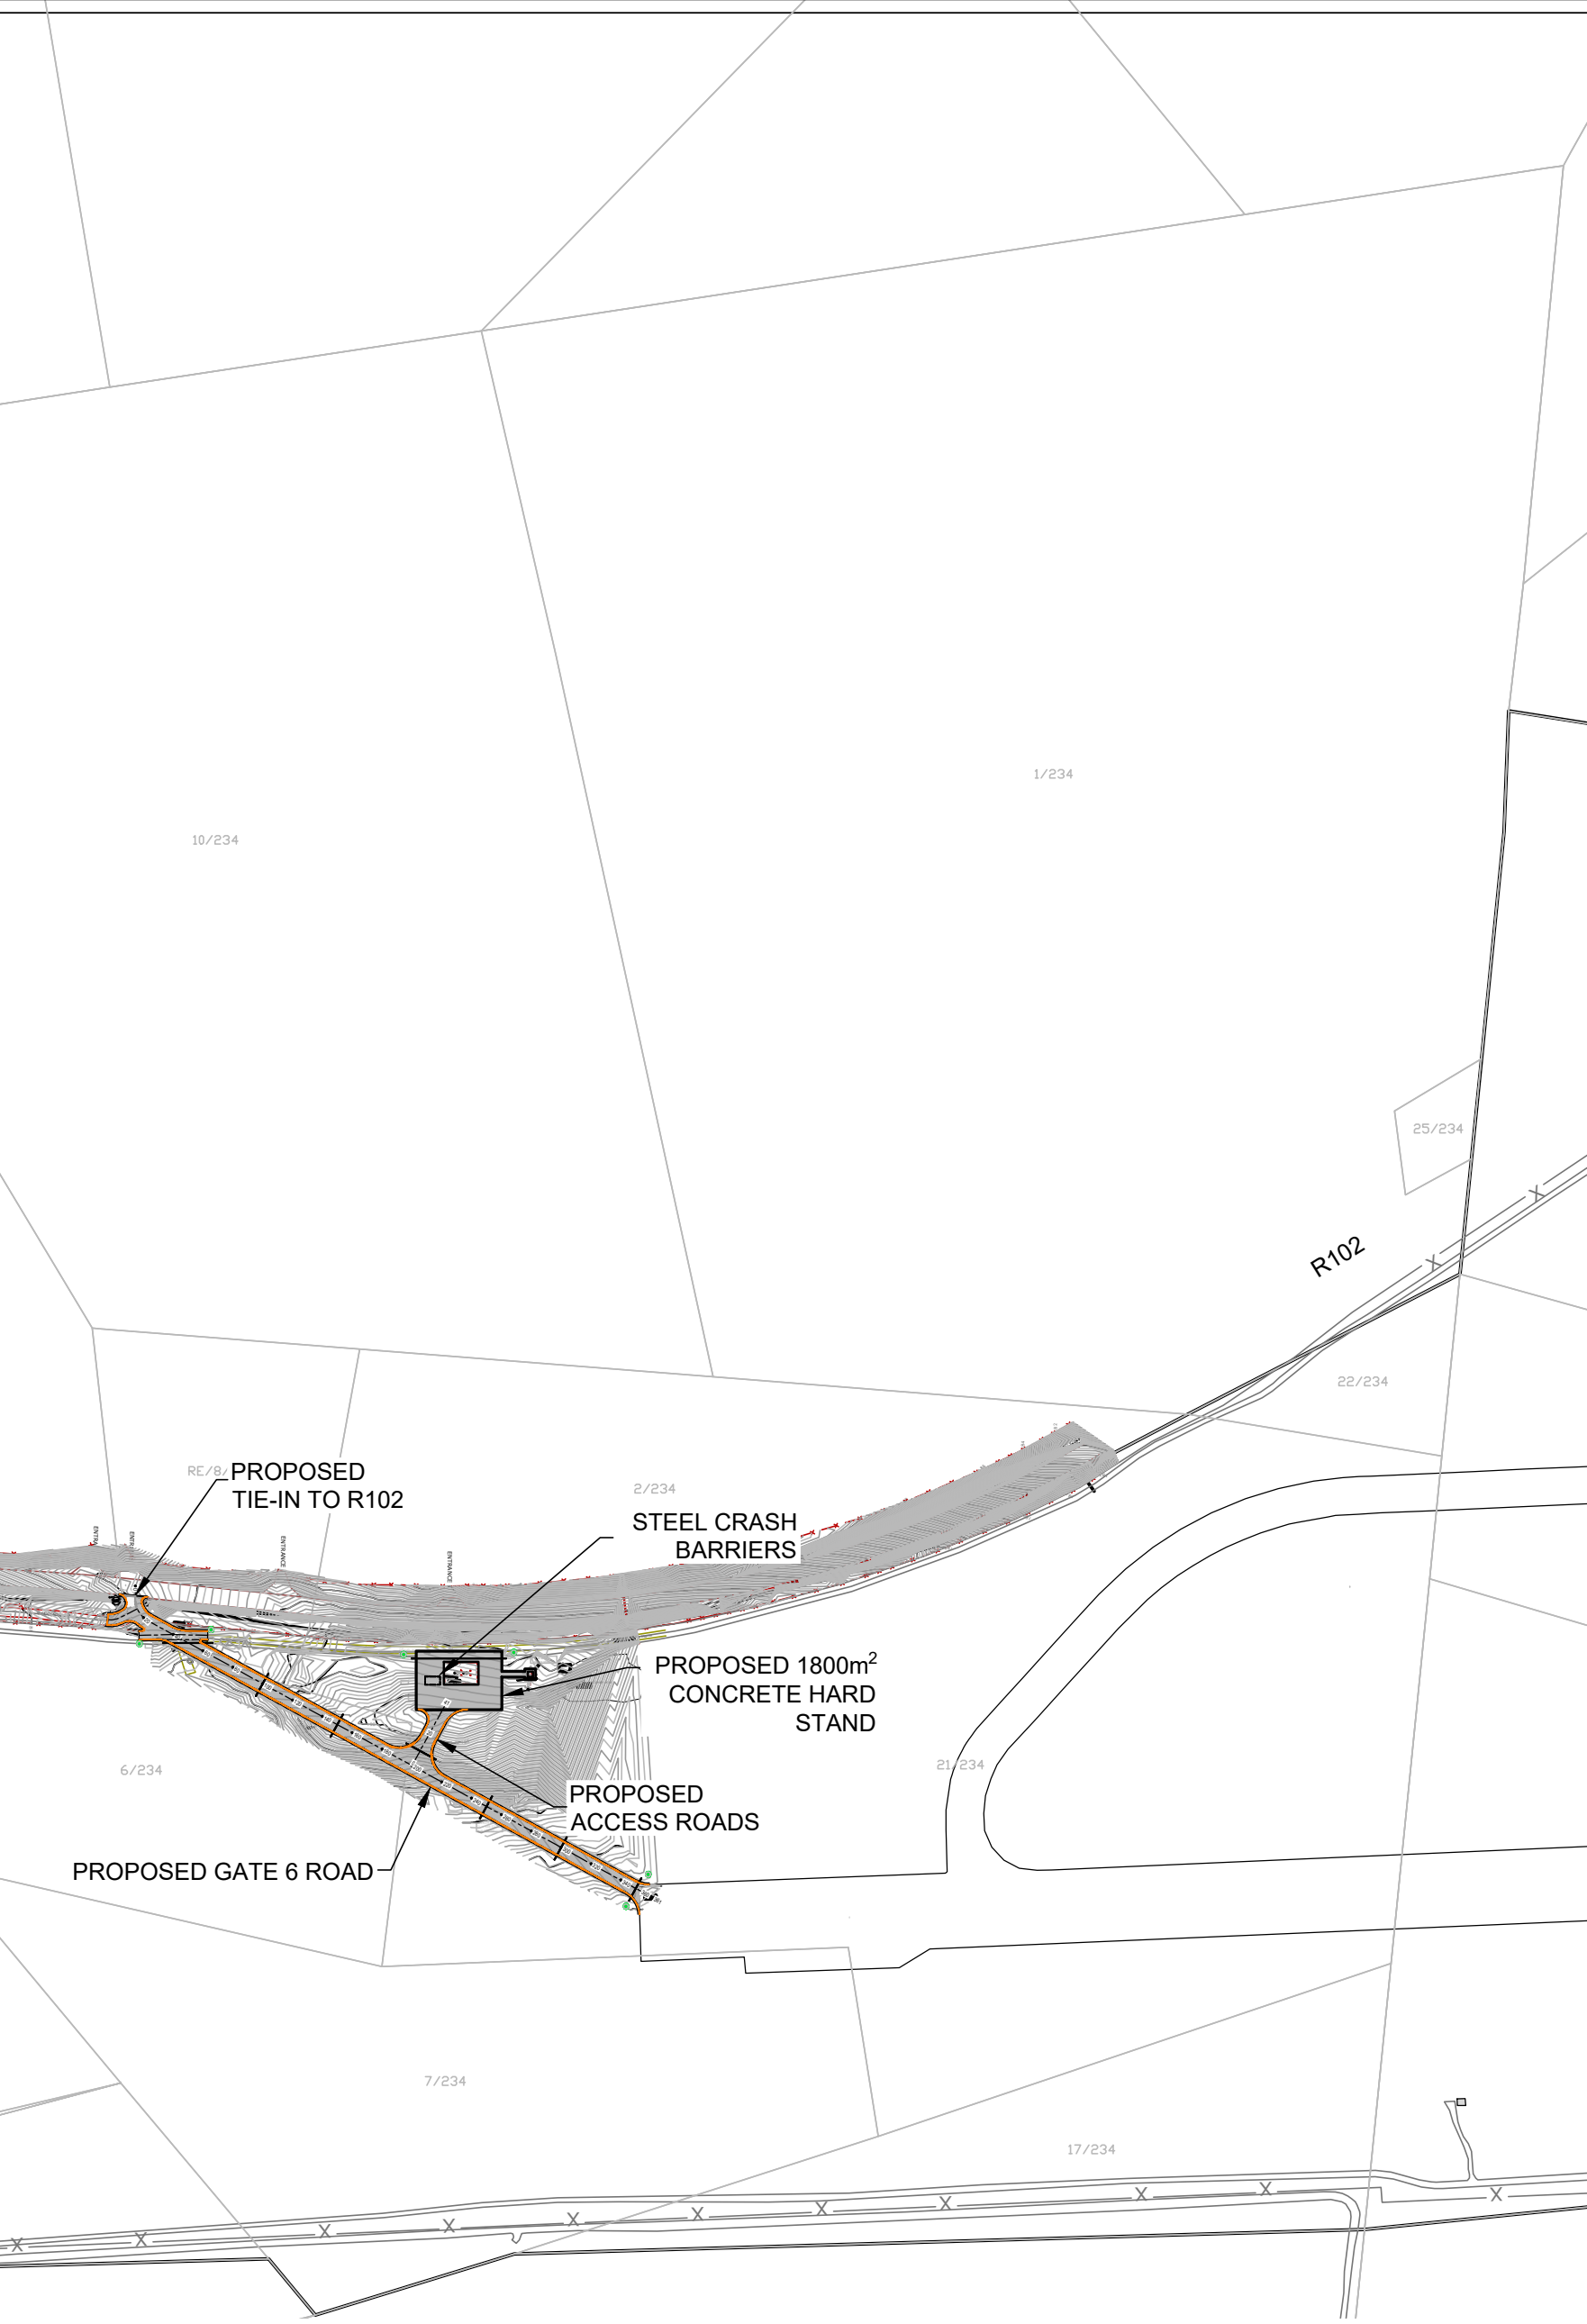

GENERAL ROAD LAYOUT
SCALE 1:4000

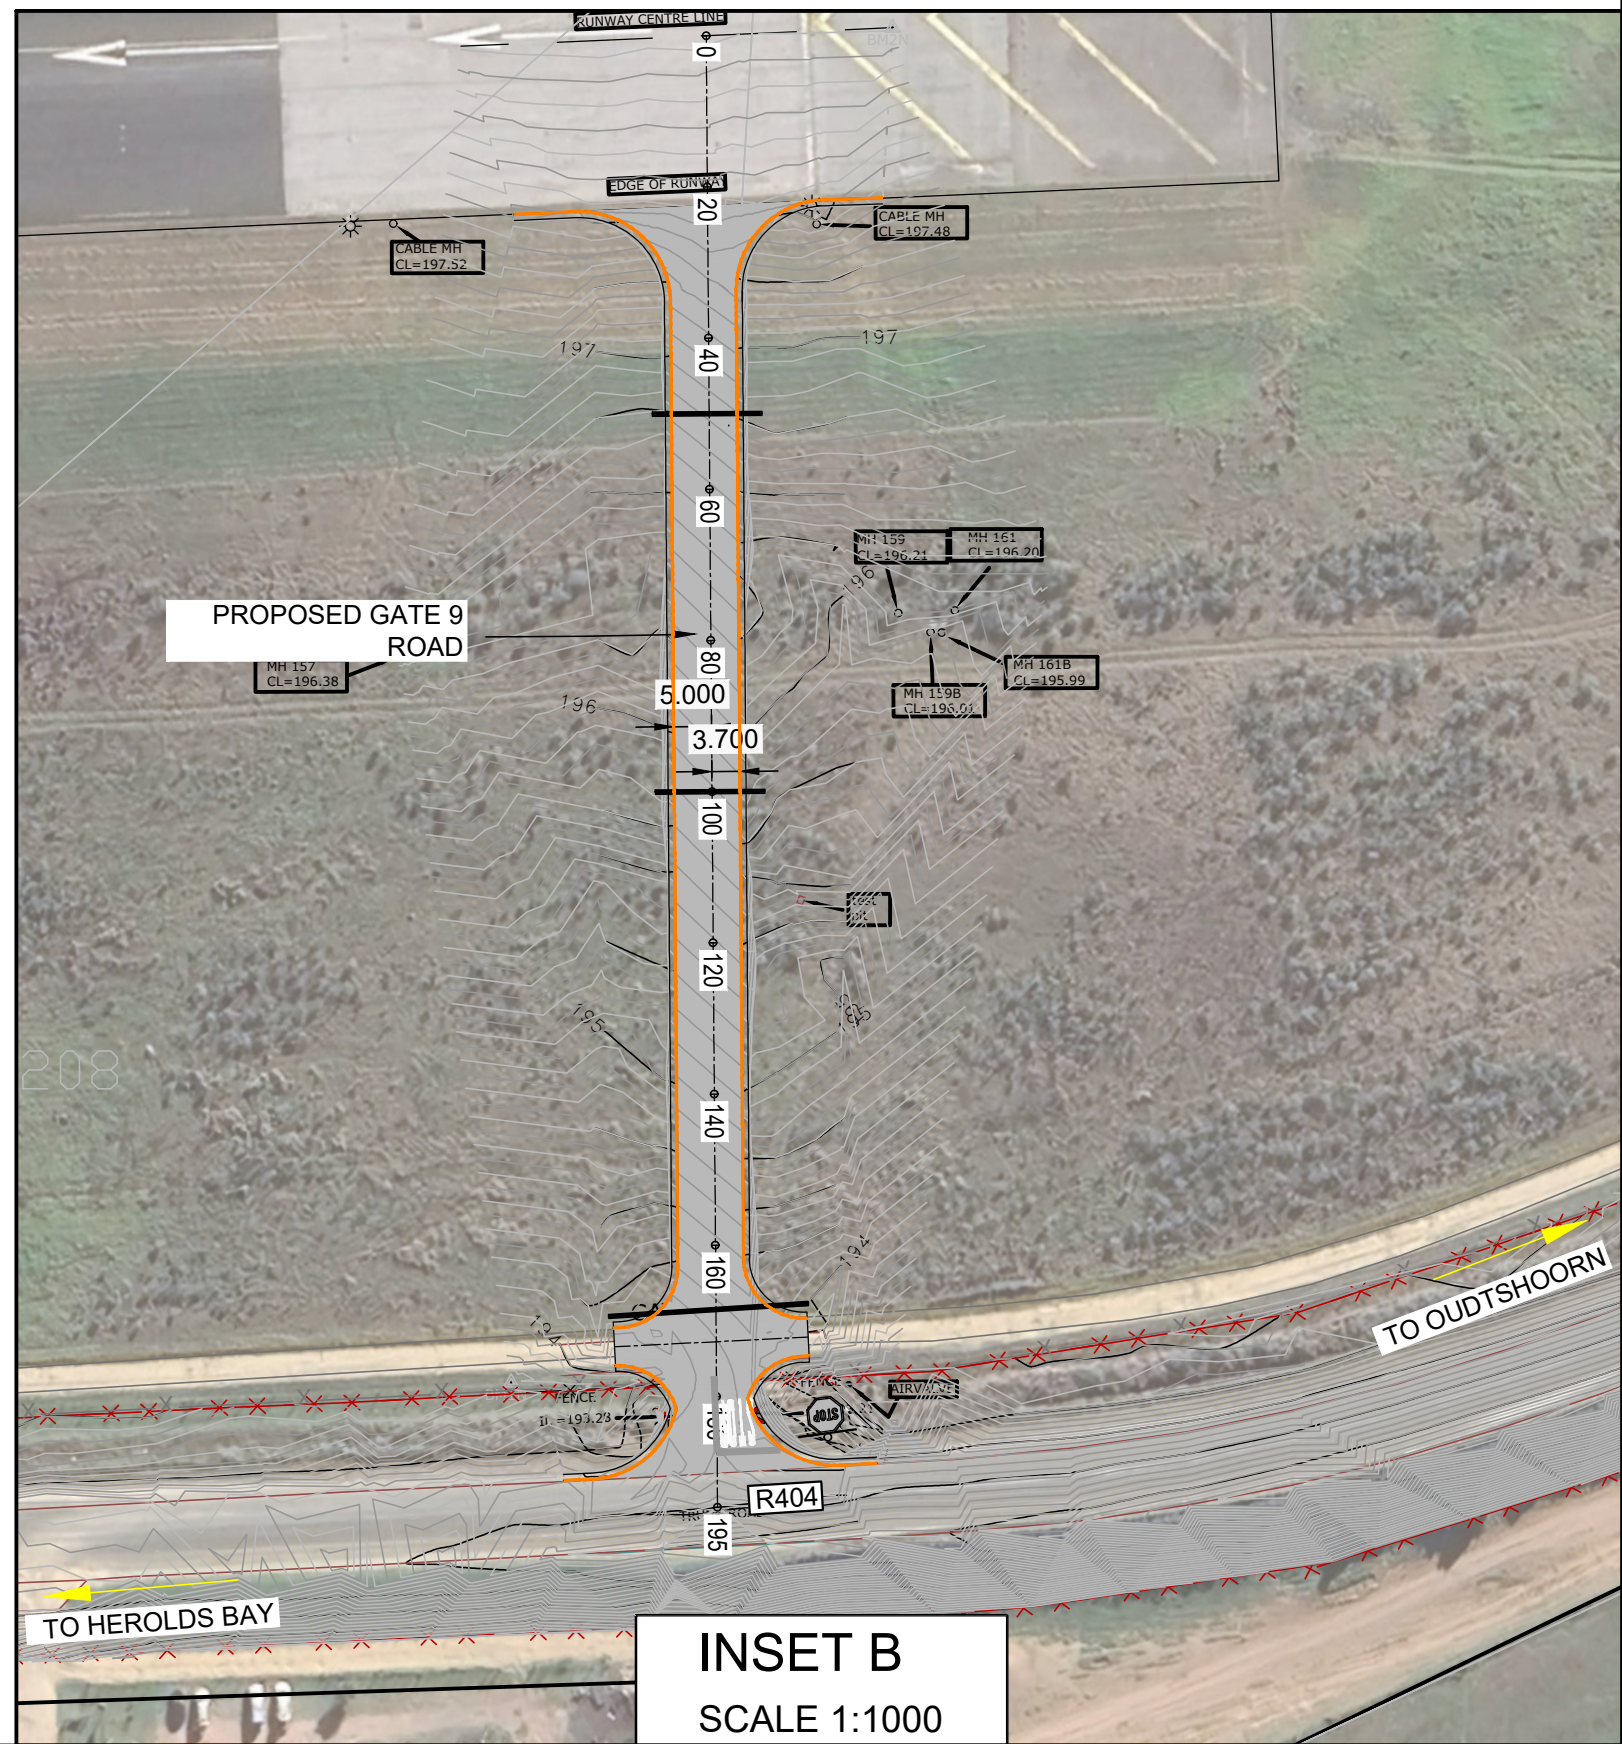

INSET B
SCALE 1:1000

Cad File Name: DBEC-MRPRO-09-06
P23143-TN-02-RD-003 REV A_GATE 6 & 9 EMERGENCY ROADS EDGE BEAM LAYOUT
PLAN



LEGEND:

- PROPOSED ASPHALT ROAD
(TOTAL ROAD SURFACE AREA = 5148.65m²)
- PROPOSED CONCRETE HARD STAND
(TOTAL ROAD SURFACE AREA = 1424.66m²)
- EDGE BEAM (949.03m)

DETAIL DESIGN

Rev	Date	Description of changes	By
A	30-11-2024	ISSUED FOR TENDER	EDP

REVISIONS

Client

GEORGE AIRPORT
AIRPORTS COMPANY SOUTH AFRICA

Consultant

DELTA
built environment consultants

P O BOX 35703
MENLO PARK
0102
TEL: +27-12-368-1850
FAX: +27-12-348-4738

APPROVED
THE MASTER HELD AT DELTA BUILT ENVIRONMENT CONSULTANTS
BEARS THE ORIGINAL SIGNATURE OF APPROVAL.

E DU PREEZ
SIGNATURE: NAME: DATE: 30-11-2024

Project

ORACLE NO. 3232 ARFF:
EMERGENCY AND SIMULATOR ROAD
AT GEORGE AIRPORT

Project Description

GATE 6 AND 9
EMERGENCY ROADS

Drawing Title

EDGE BEAM LAYOUT

Drawing Units	METRES	Drawing Size	A1
Date	NOVEMBER 2024	Scale	AS SHOWN
Designed By	L MAYEKISO	Checked By	L MAYEKISO
Drawn By	N MAHLOBO	Approved By	E DU PREEZ
Drawing No.	P23143-TN-02-RD-003	Rev	A