
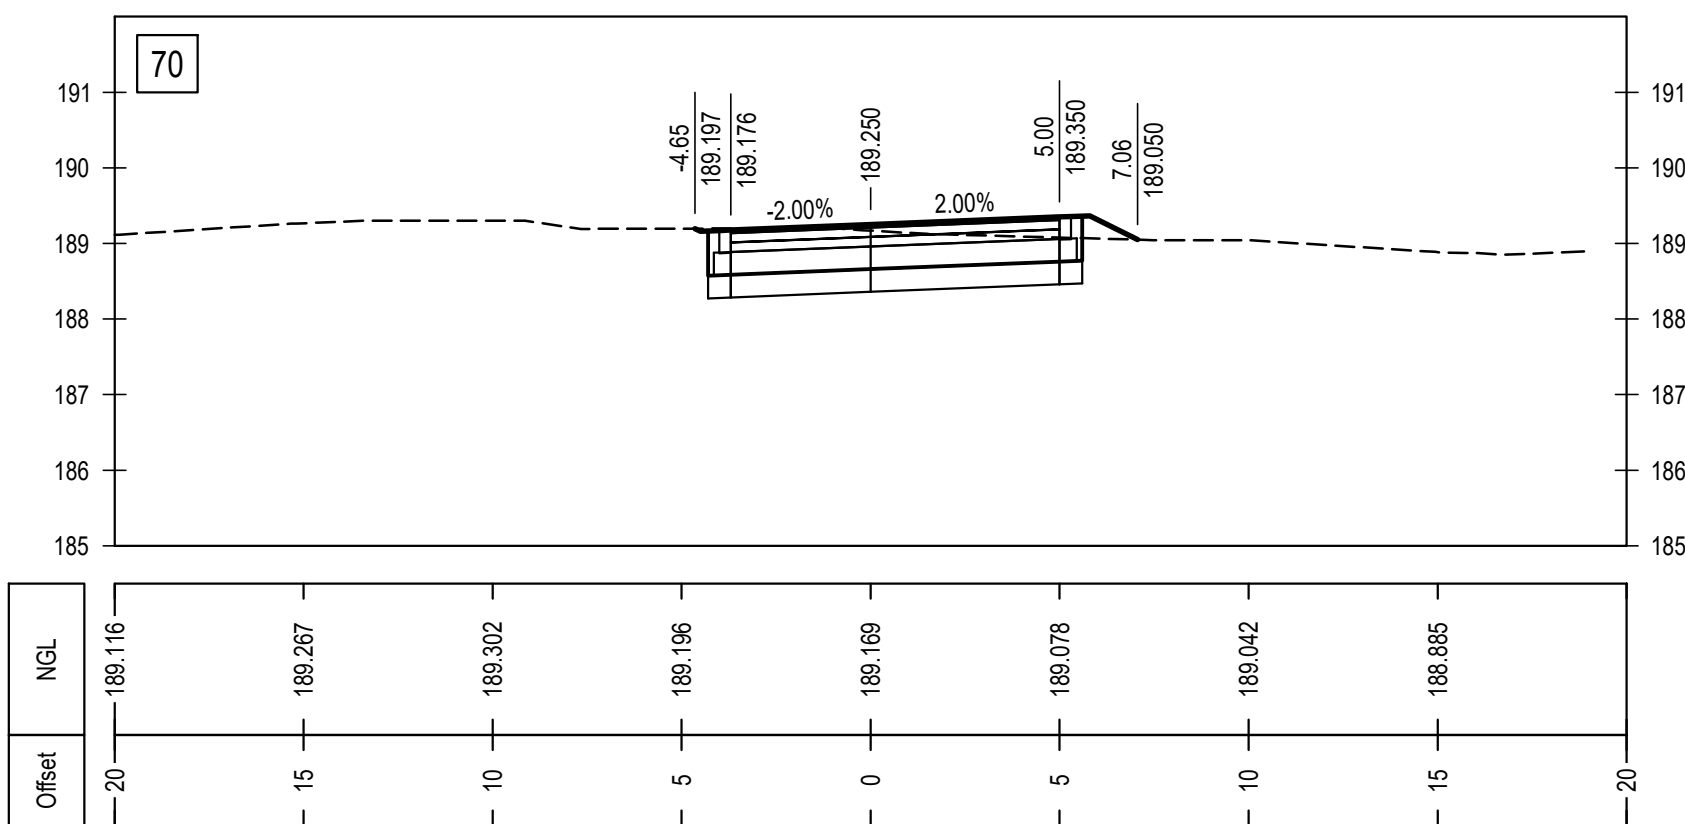
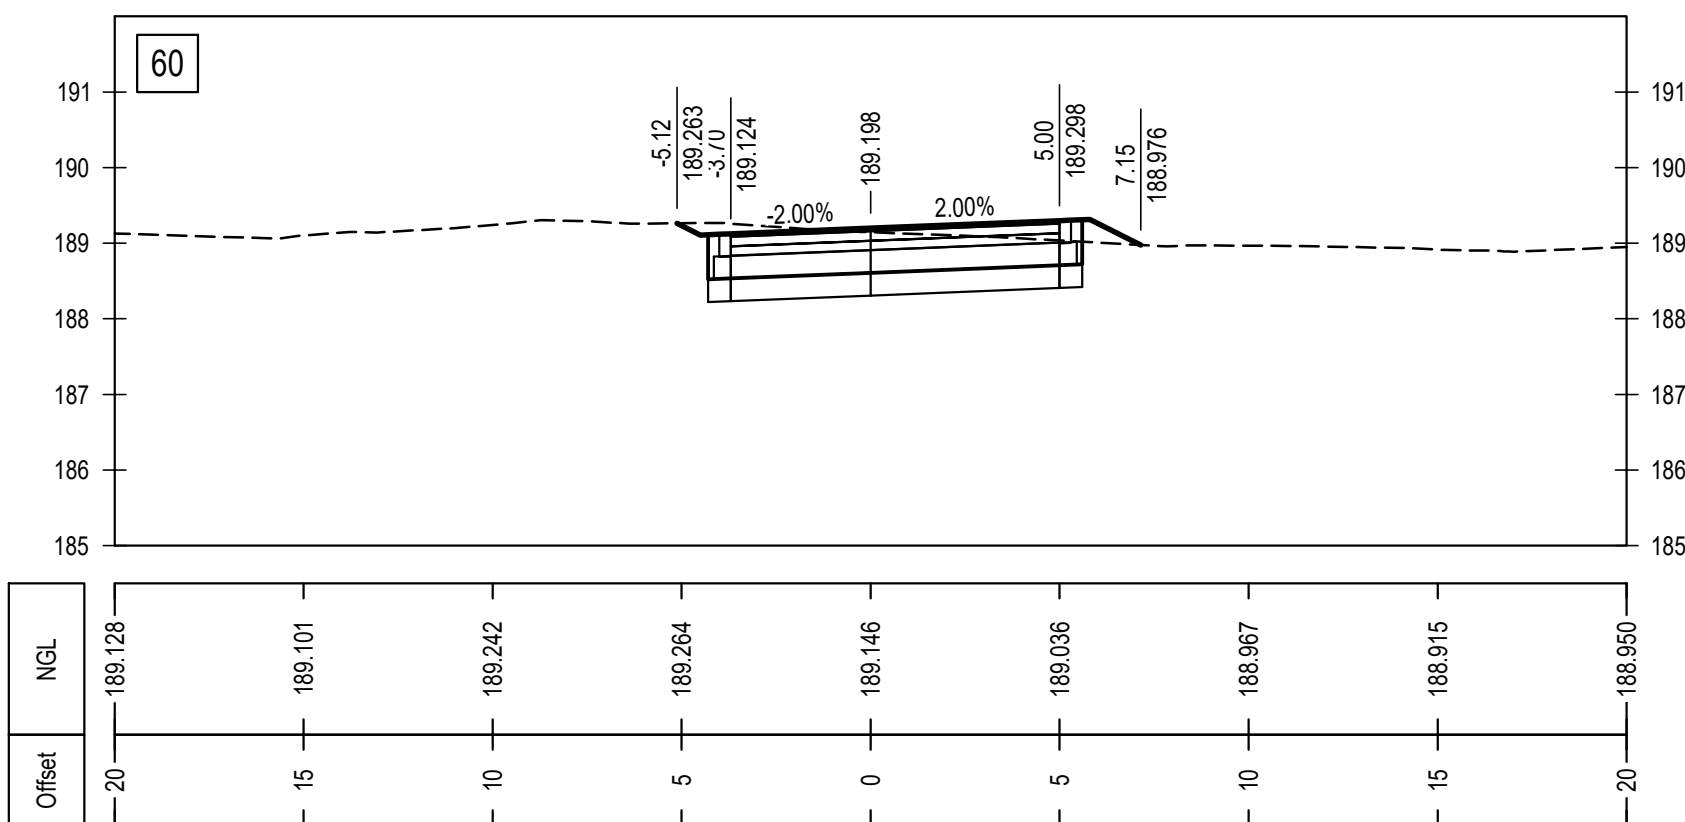
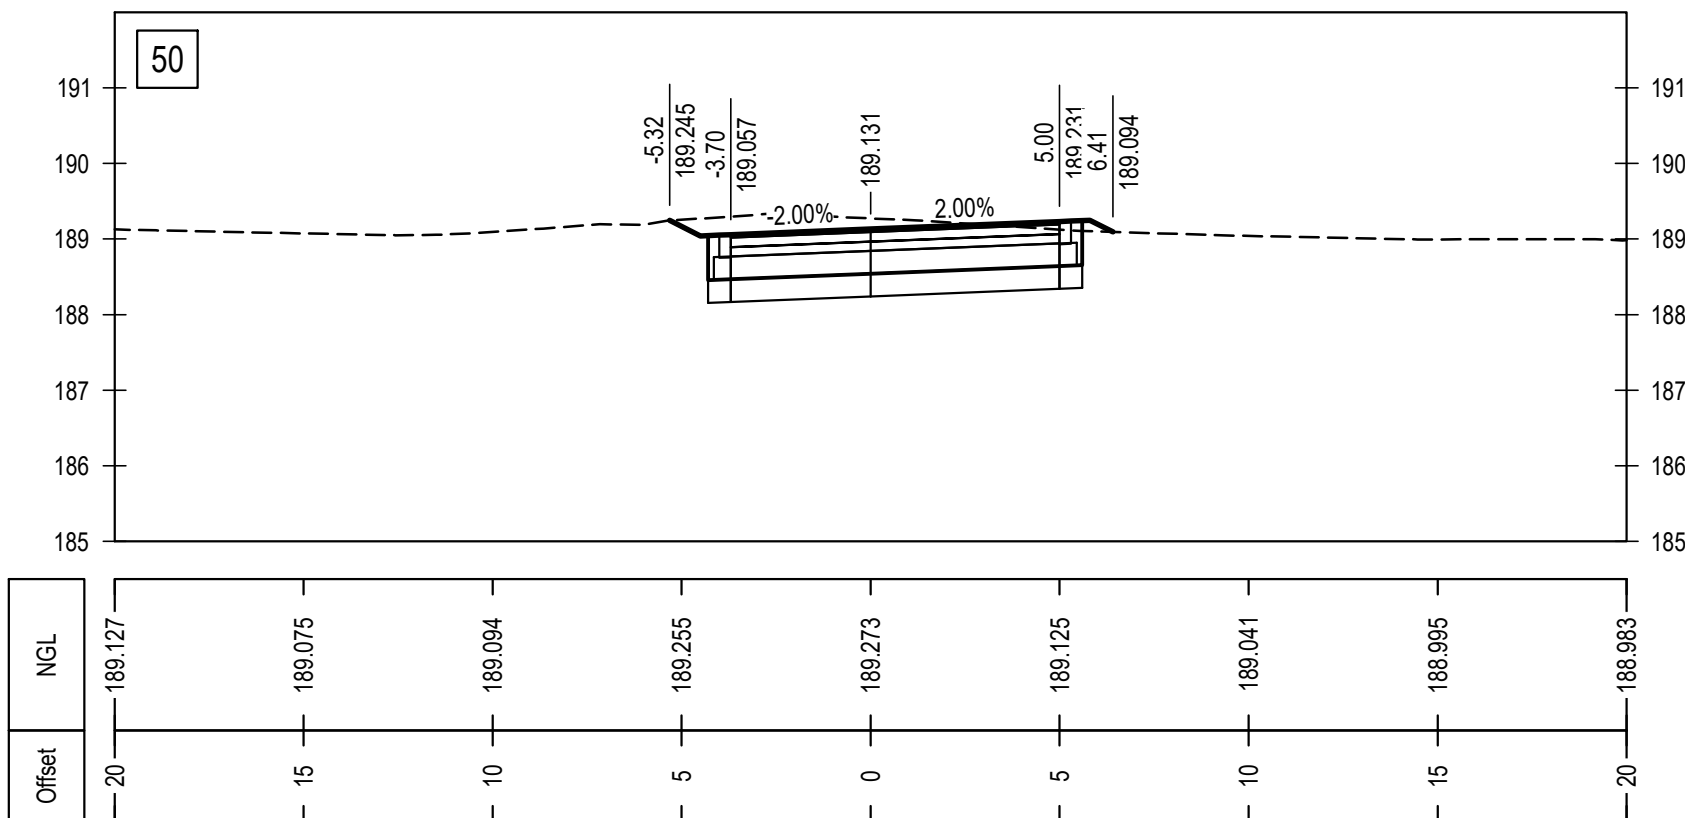
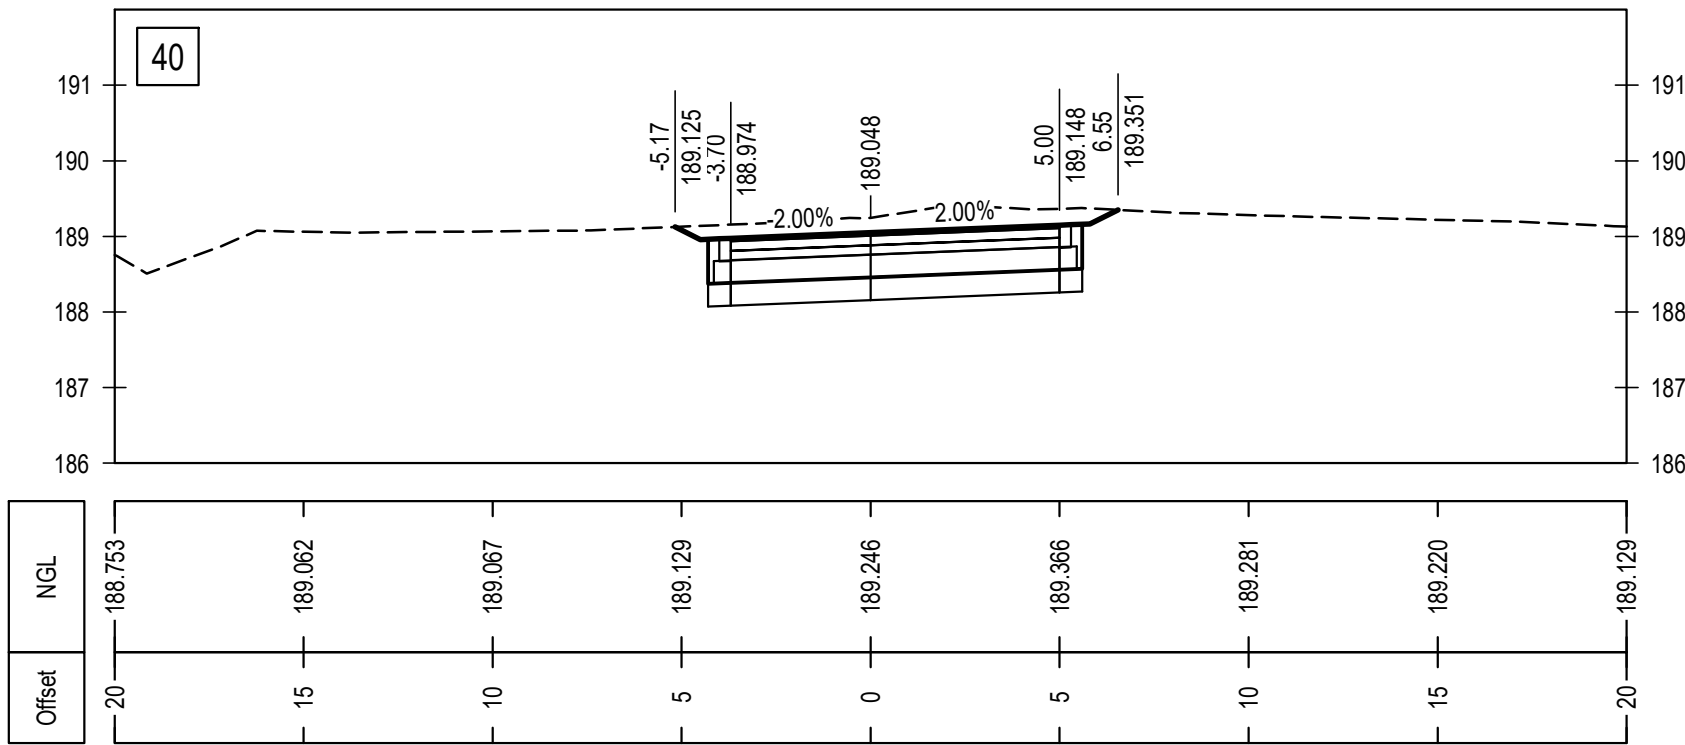
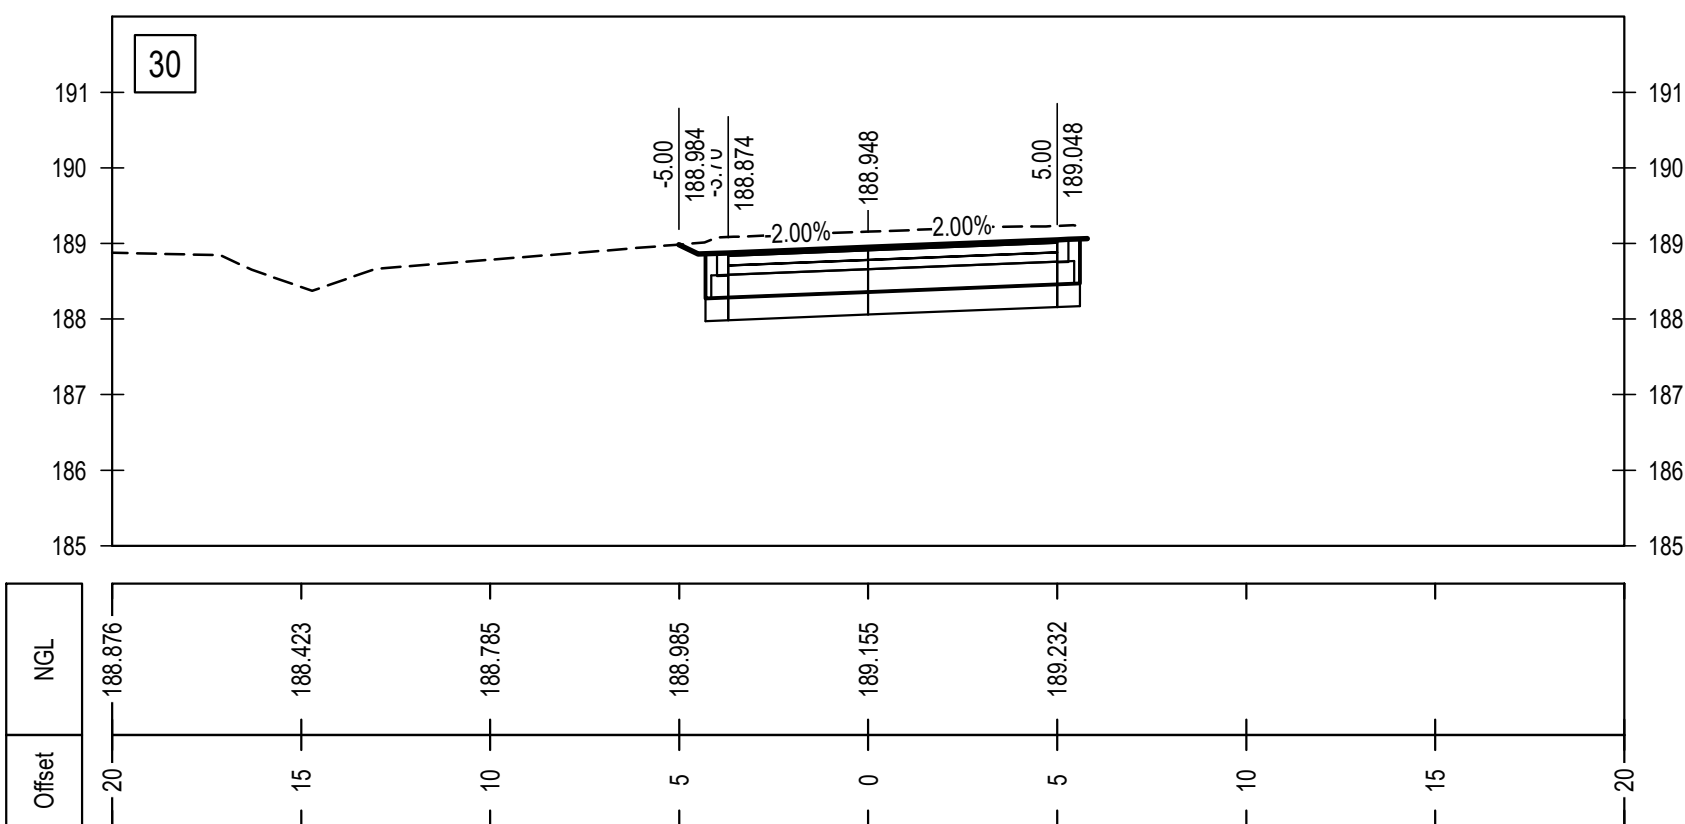
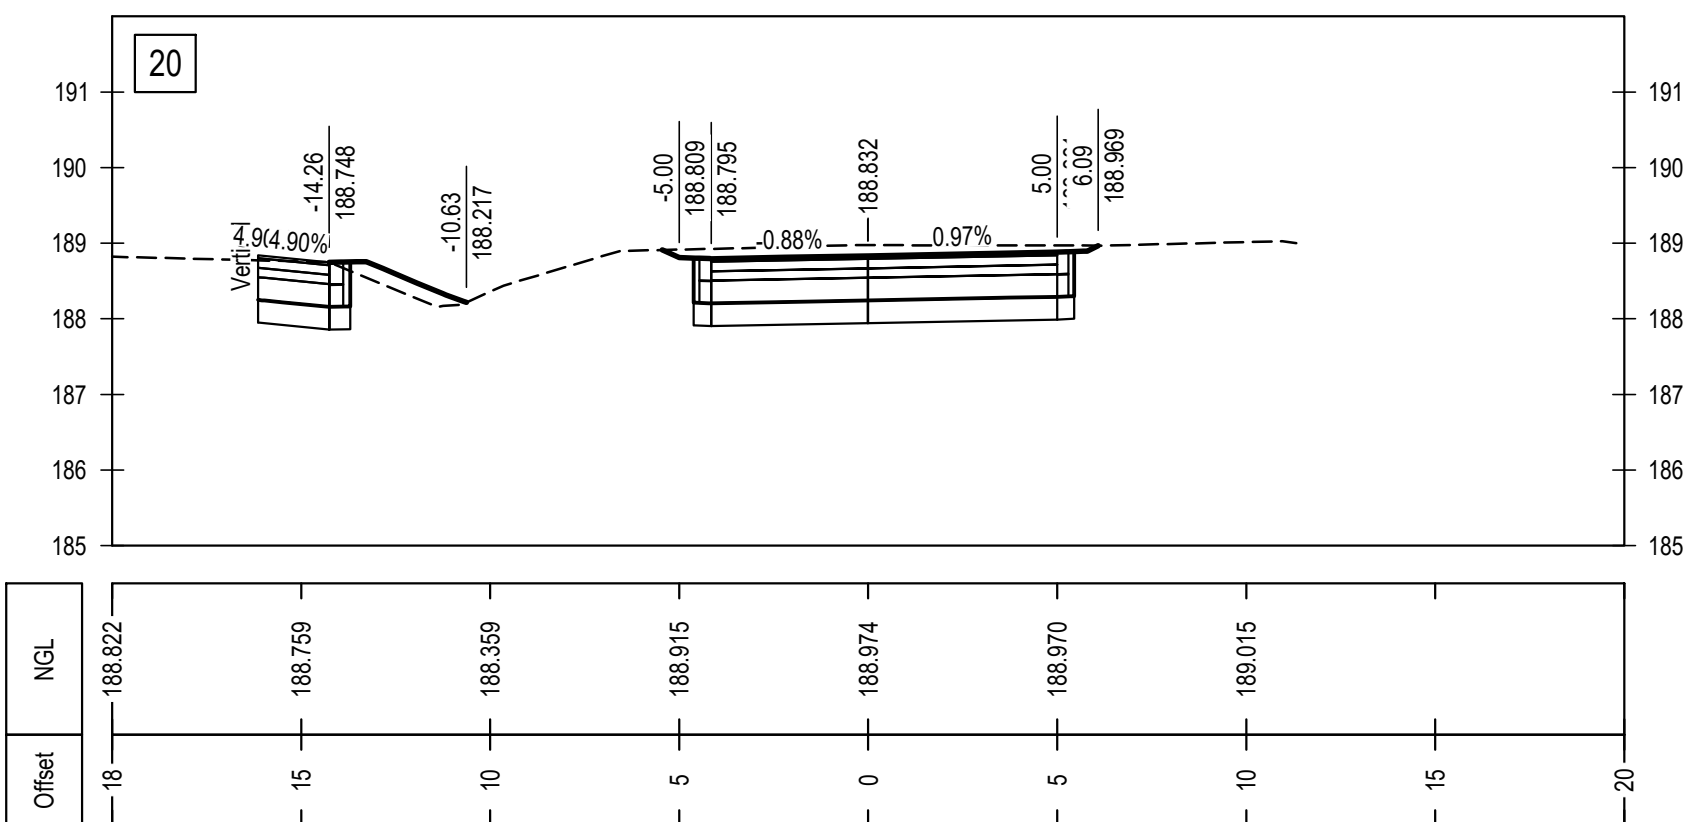
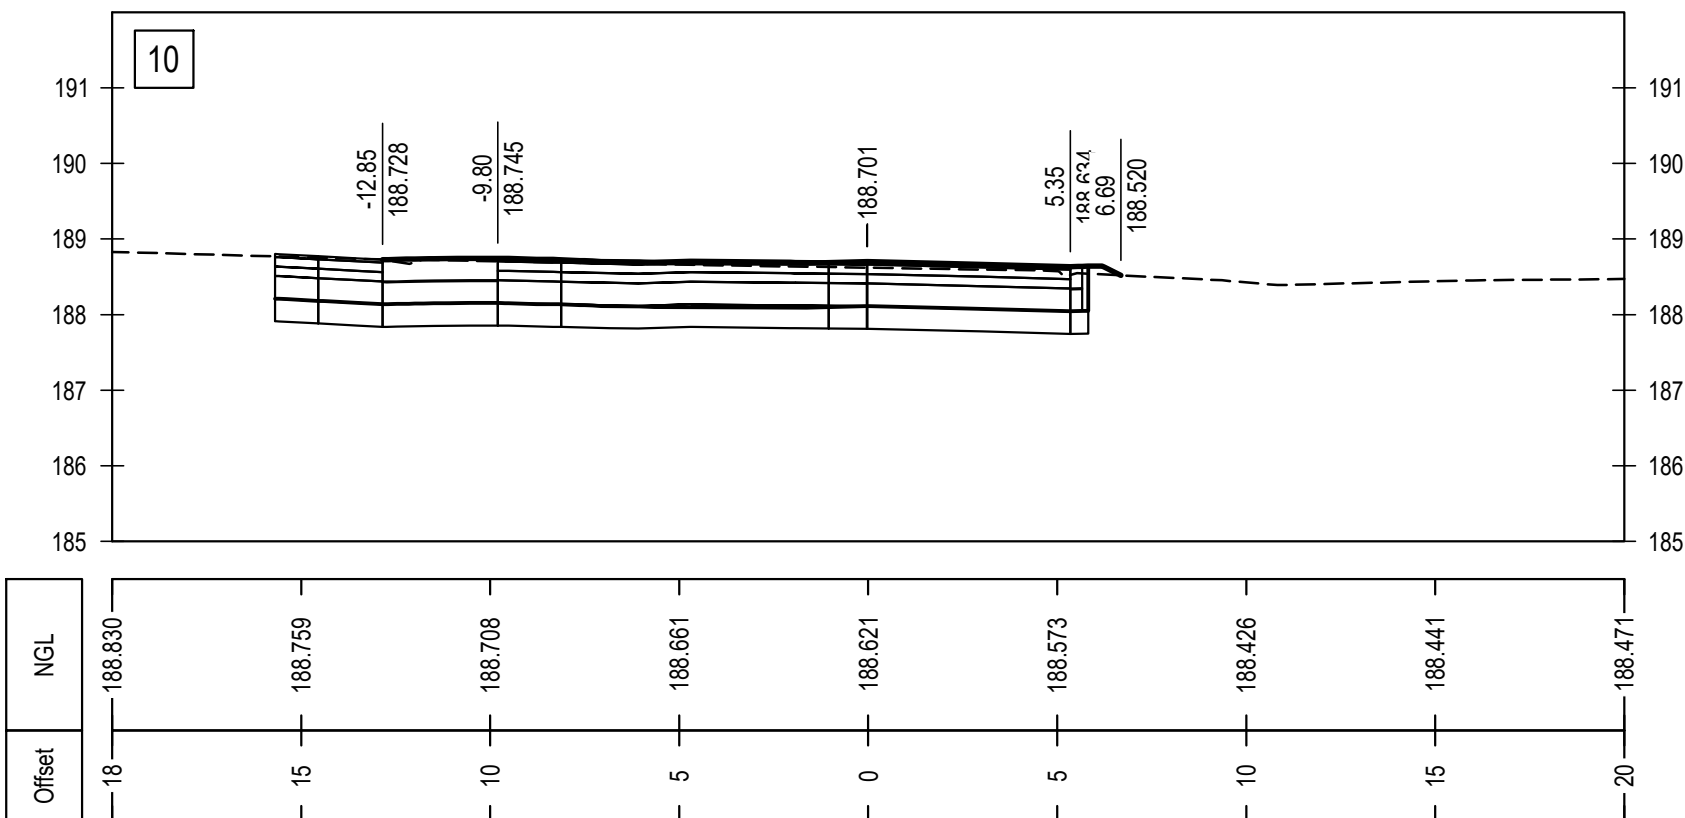


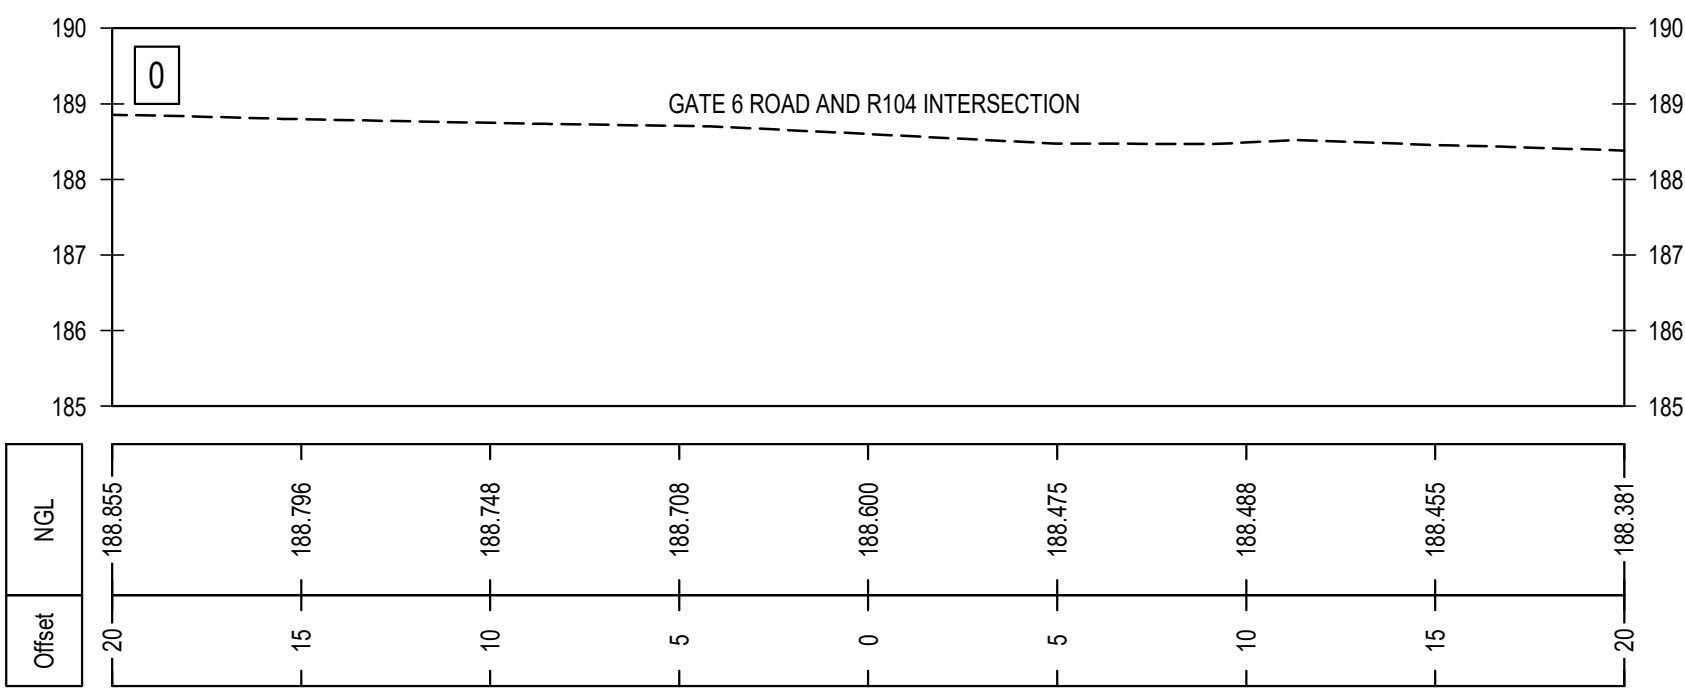

LEGEND:

TENDER

Rev	Date	Description of changes	By
A	30-11-2024	ISSUED FOR TENDER	EDP

REVISIONS

Client



Consultant



P O BOX 35703
MENLO PARK
0102

TEL: +27-12-368-1850
FAX: +27-12-348-4738

APPROVED 20180337

THE MASTER HELD AT DELTA BUILT ENVIRONMENT CONSULTANTS
BEARS THE ORIGINAL SIGNATURE OF APPROVAL.

E DU PREEZ

30-11-2024

SIGNATURE:

NAME:

DATE:

Project

ORACLE NO. 3232 ARFF:
EMERGENCY AND SIMULATOR ROAD
AT GEORGE AIRPORT

Project Description

GATE 6 AND 9
EMERGENCY ROADS

Drawing Title

GATE 6 ROAD
CROSS SECTIONS
SHEET 1

Drawing Units

METRES

Drawing Size

A1

Date

NOVEMBER 2024

Scale

AS SHOWN

Designed By

L MAYEKISO

Checked By

L MAYEKISO

Drawn By

N MAHLOBO

Approved By

E DU PREEZ

Drawing No.

P23143-TN-02-RDD-003

Rev

A