
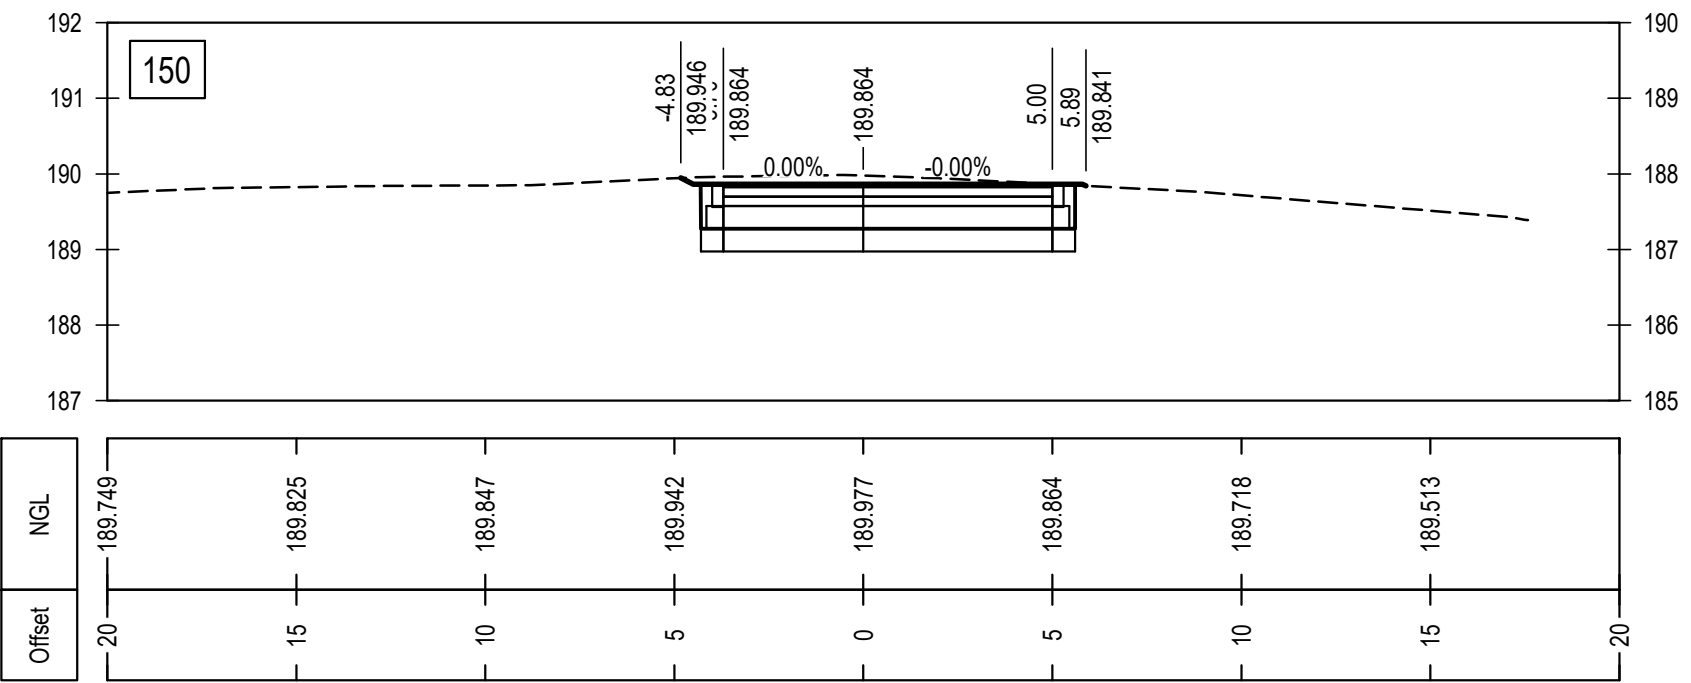
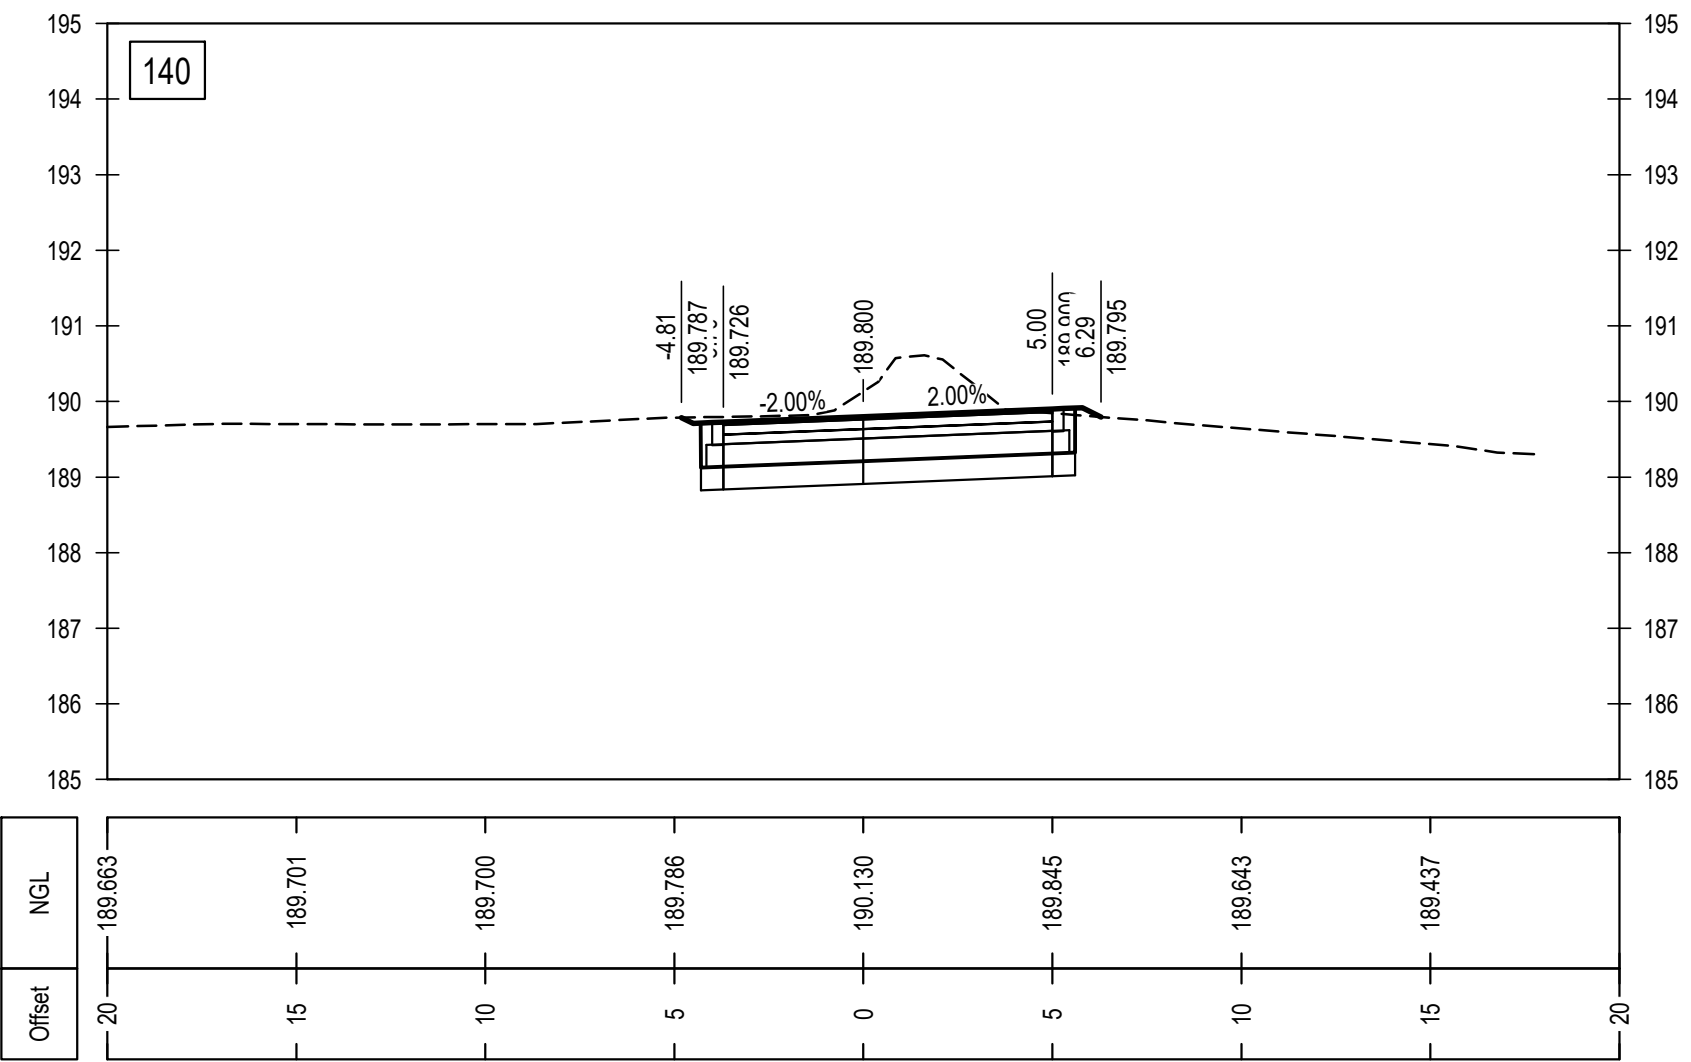
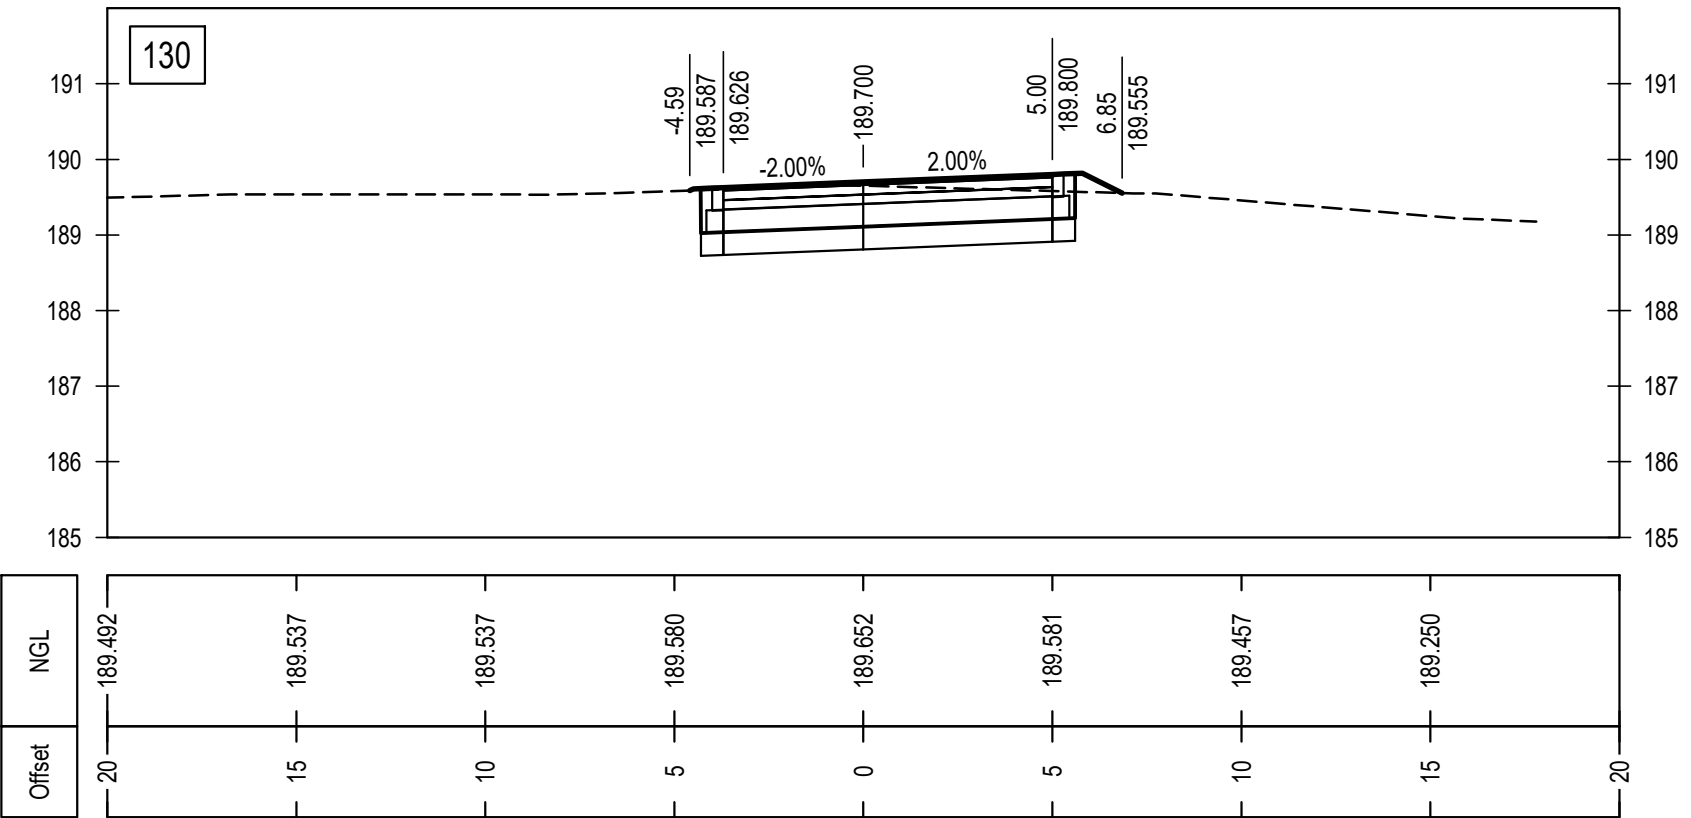
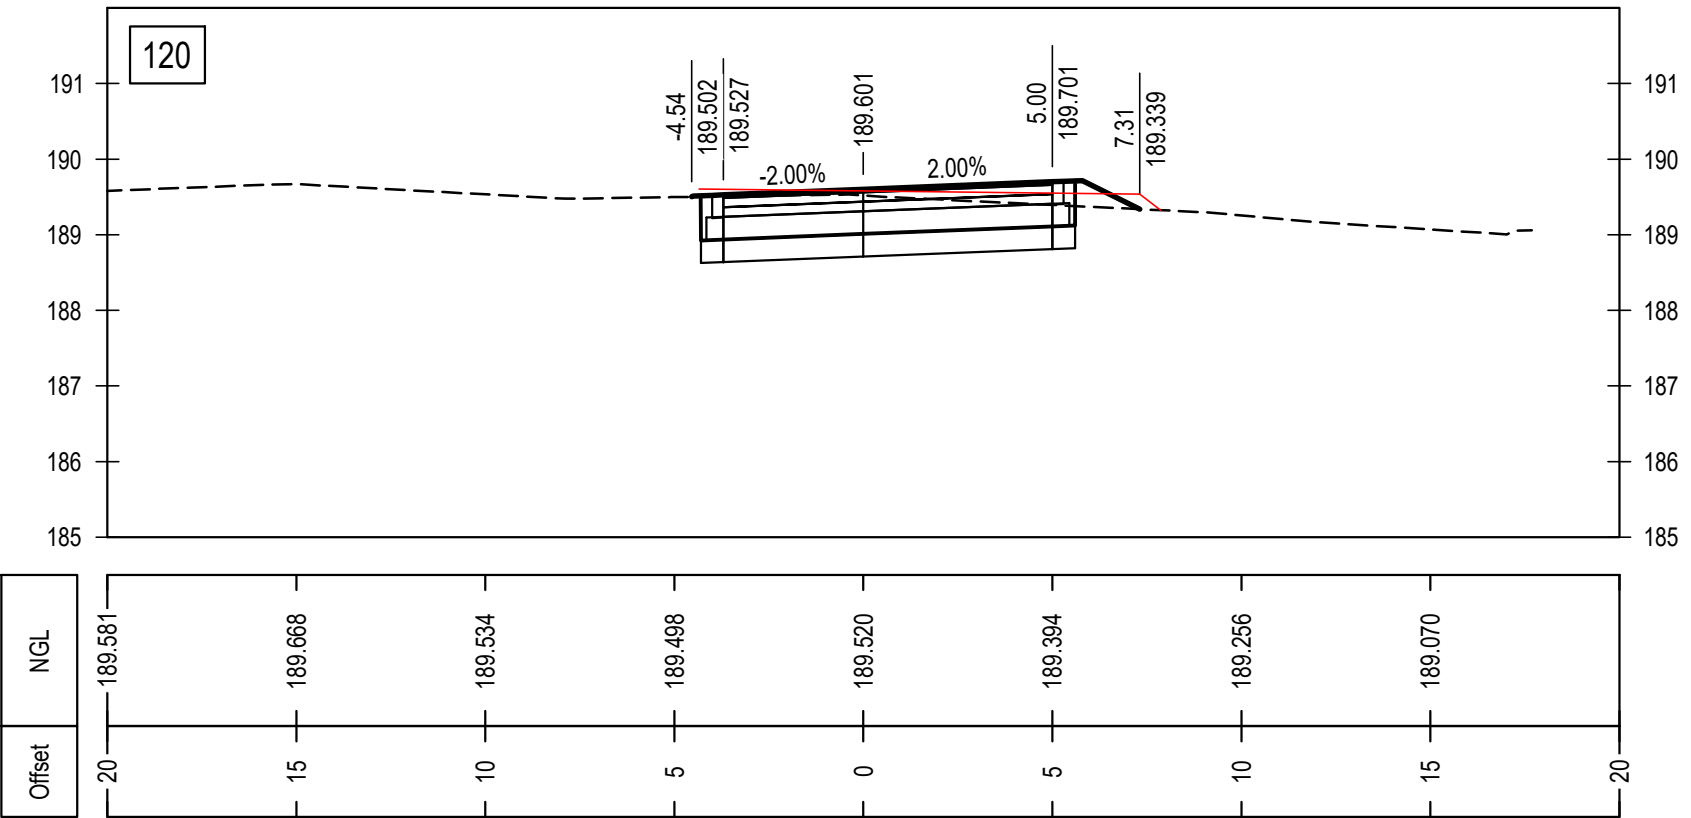
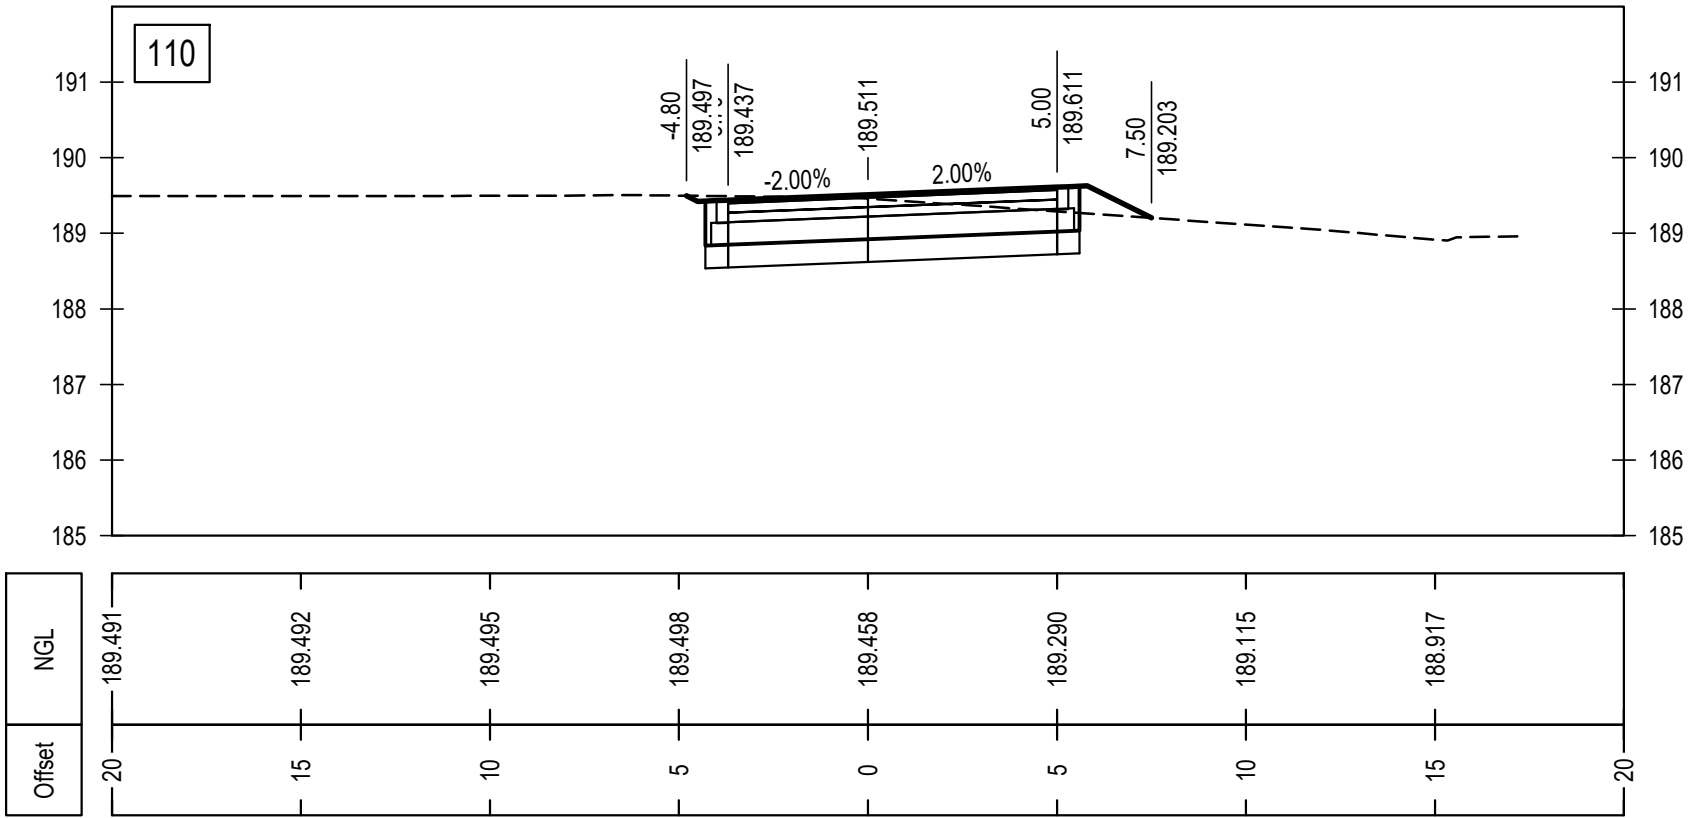
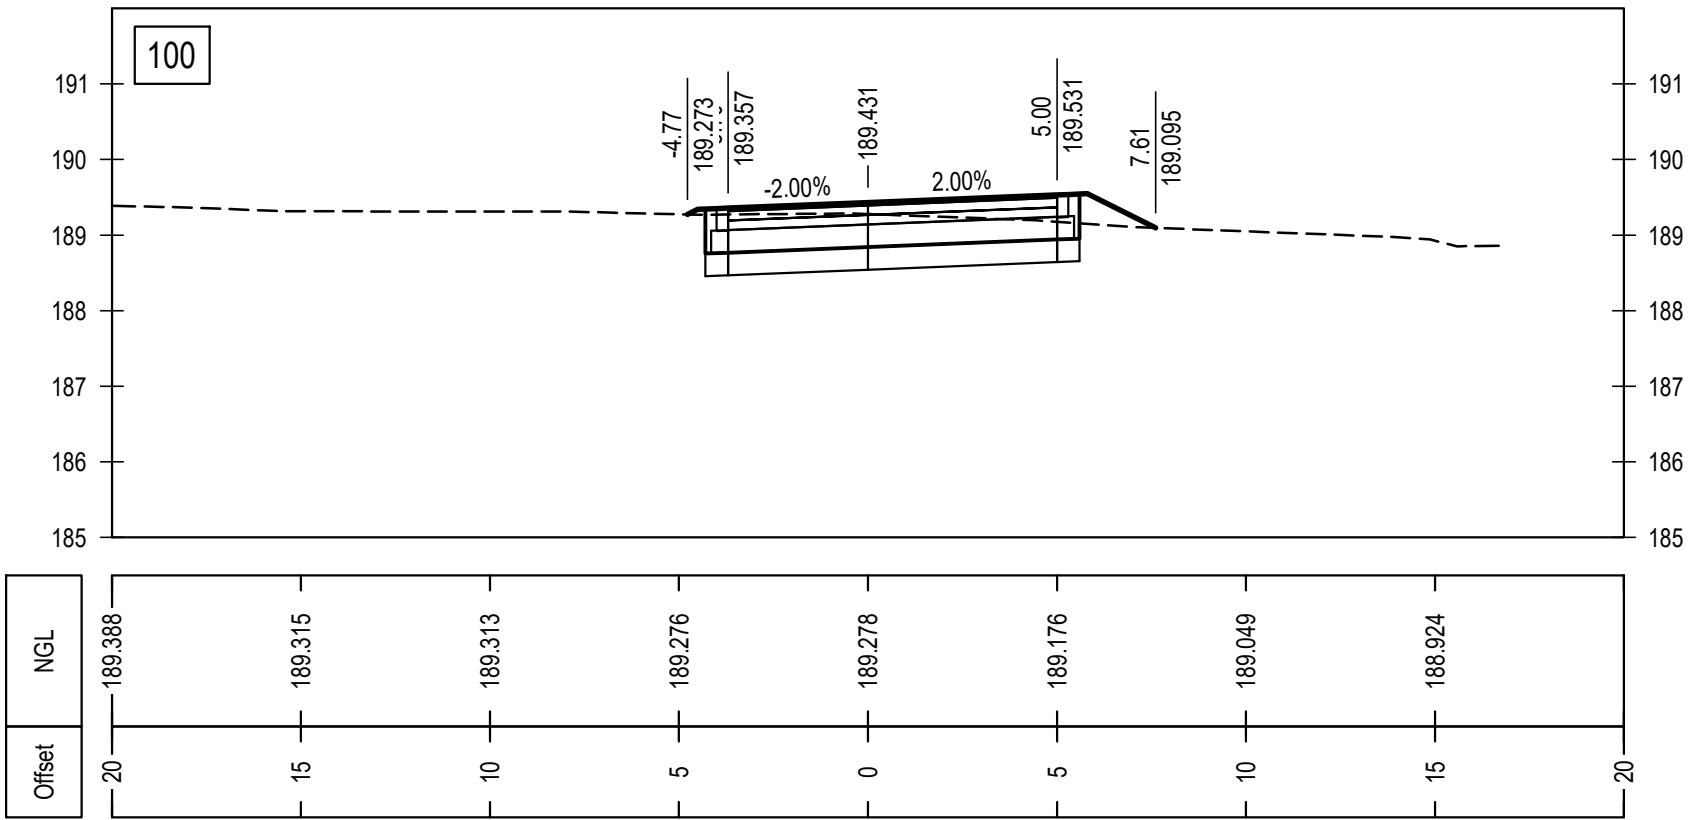
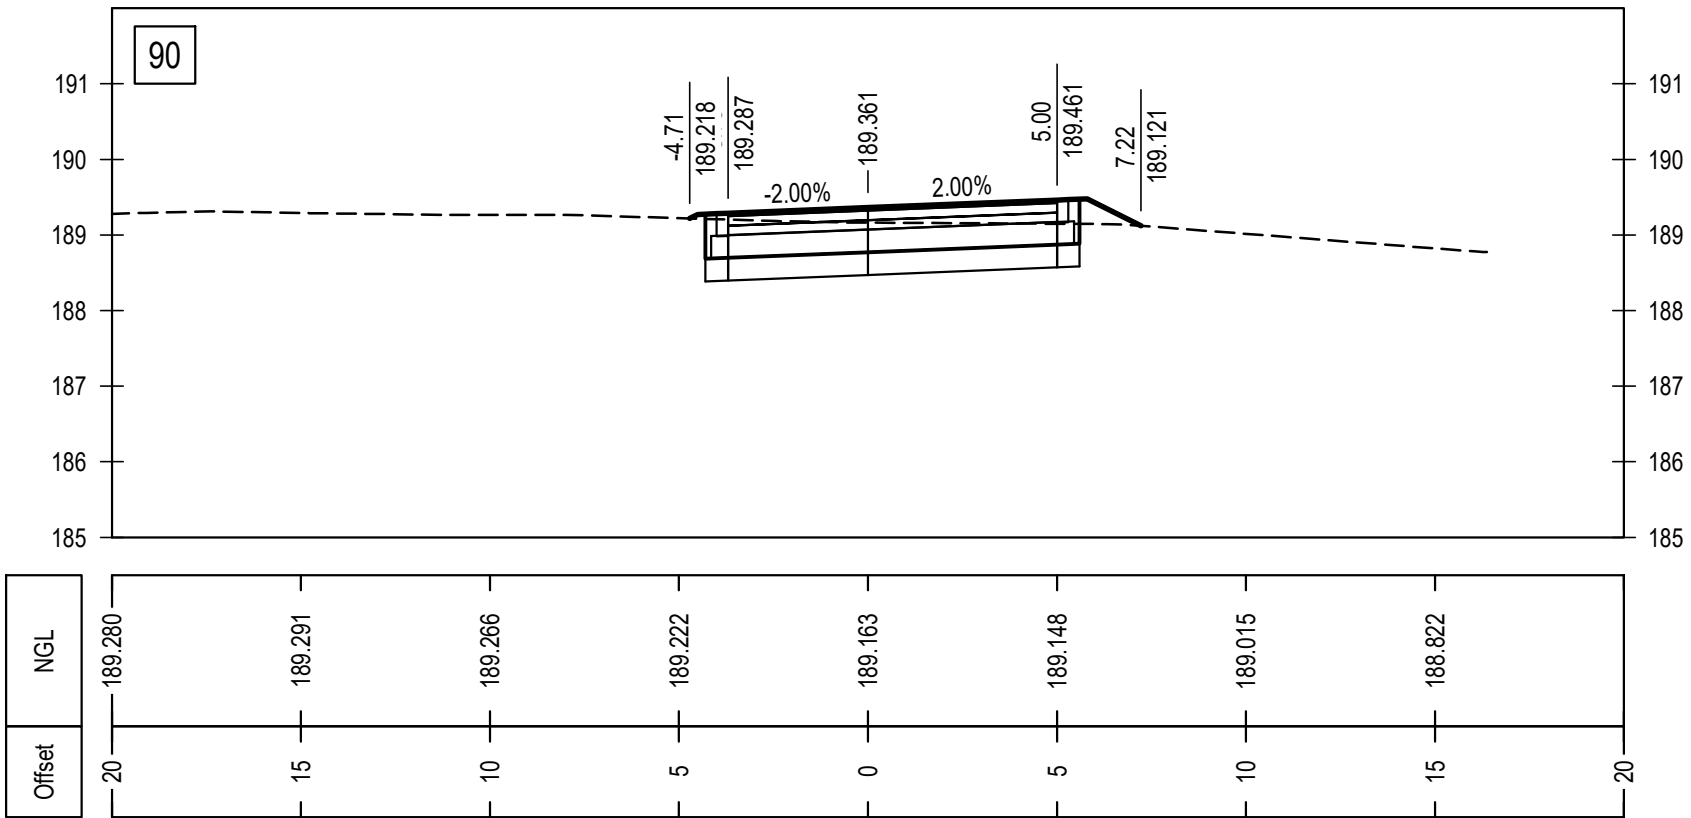


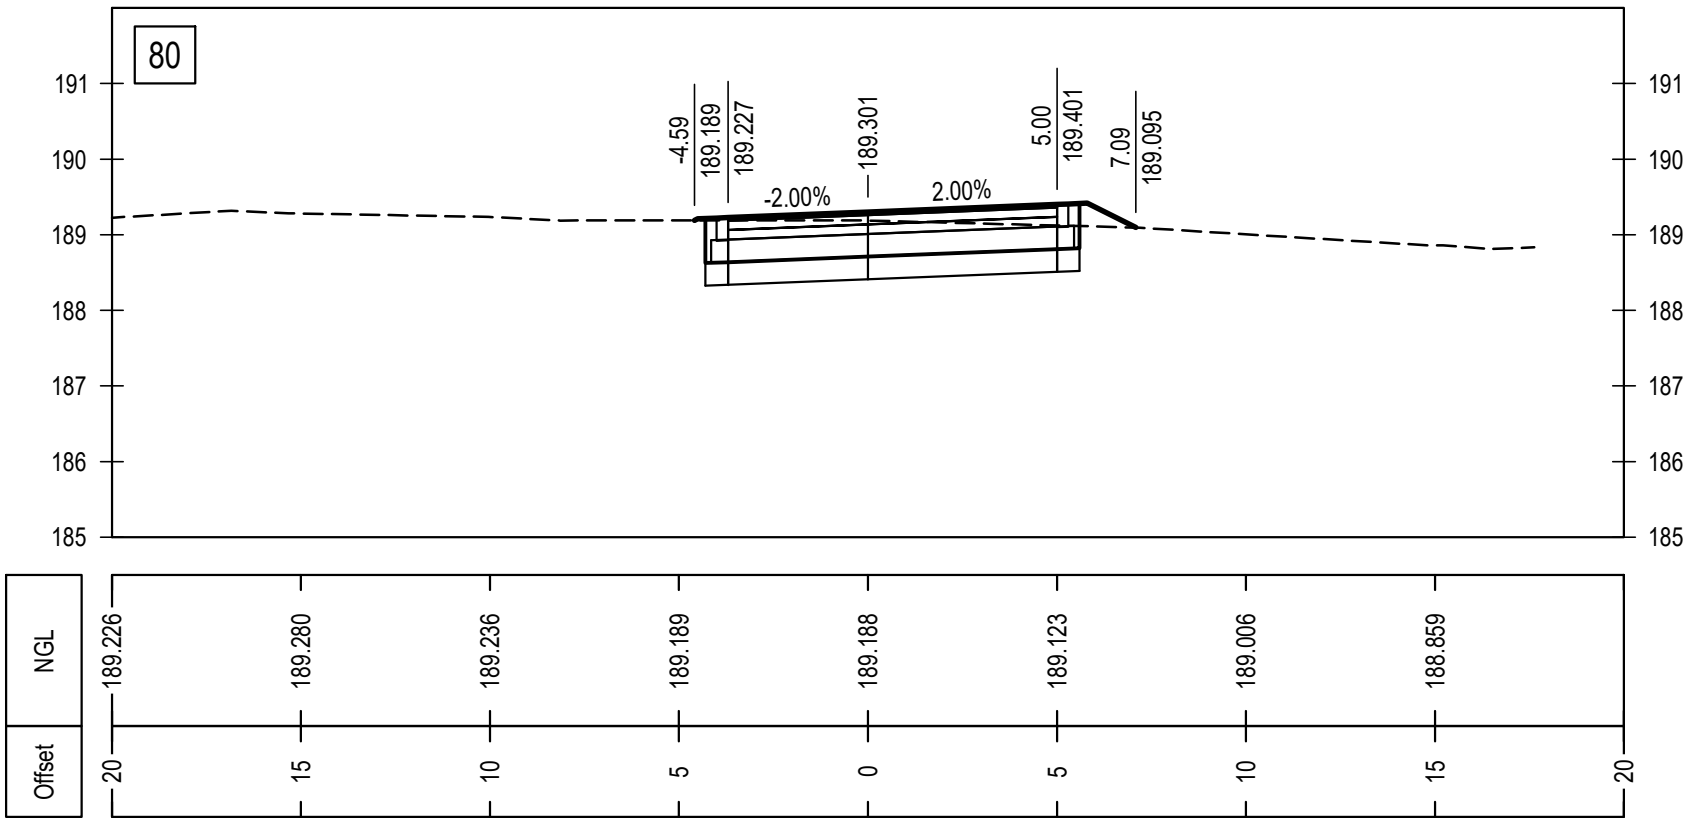

LEGEND:

TENDER

Rev	Date	Description of changes	By
A	20-08-2024	ISSUED FOR TENDER	EDP

REVISIONS

Client



Consultant



P O BOX 35703
MENLO PARK
0102
TEL: +27-12-368-1850
FAX: +27-12-348-4738

APPROVED
THE MASTER HELD AT DELTA BUILT ENVIRONMENT CONSULTANTS
BEARS THE ORIGINAL SIGNATURE OF APPROVAL.

E DU PREEZ

30-11-2024

SIGNATURE: NAME: DATE:

Project

ORACLE NO. 3232 ARFF:
EMERGENCY AND SIMULATOR ROAD
AT GEORGE AIRPORT

Project Description

GATE 6 AND 9
EMERGENCY ROADS

Drawing Title

GATE 6 ROAD
CROSS SECTIONS
SHEET 2

Drawing Units METRES Drawing Size A1

Date NOVEMBER 2024	Scale AS SHOWN	Designed By L MAYEKISO
-----------------------	-------------------	---------------------------

Checked By L MAYEKISO	Drawn By N MAHLOBO	Approved By E DU PREEZ
--------------------------	-----------------------	---------------------------

Drawing No. P23143-TN-02-RDD-004

