
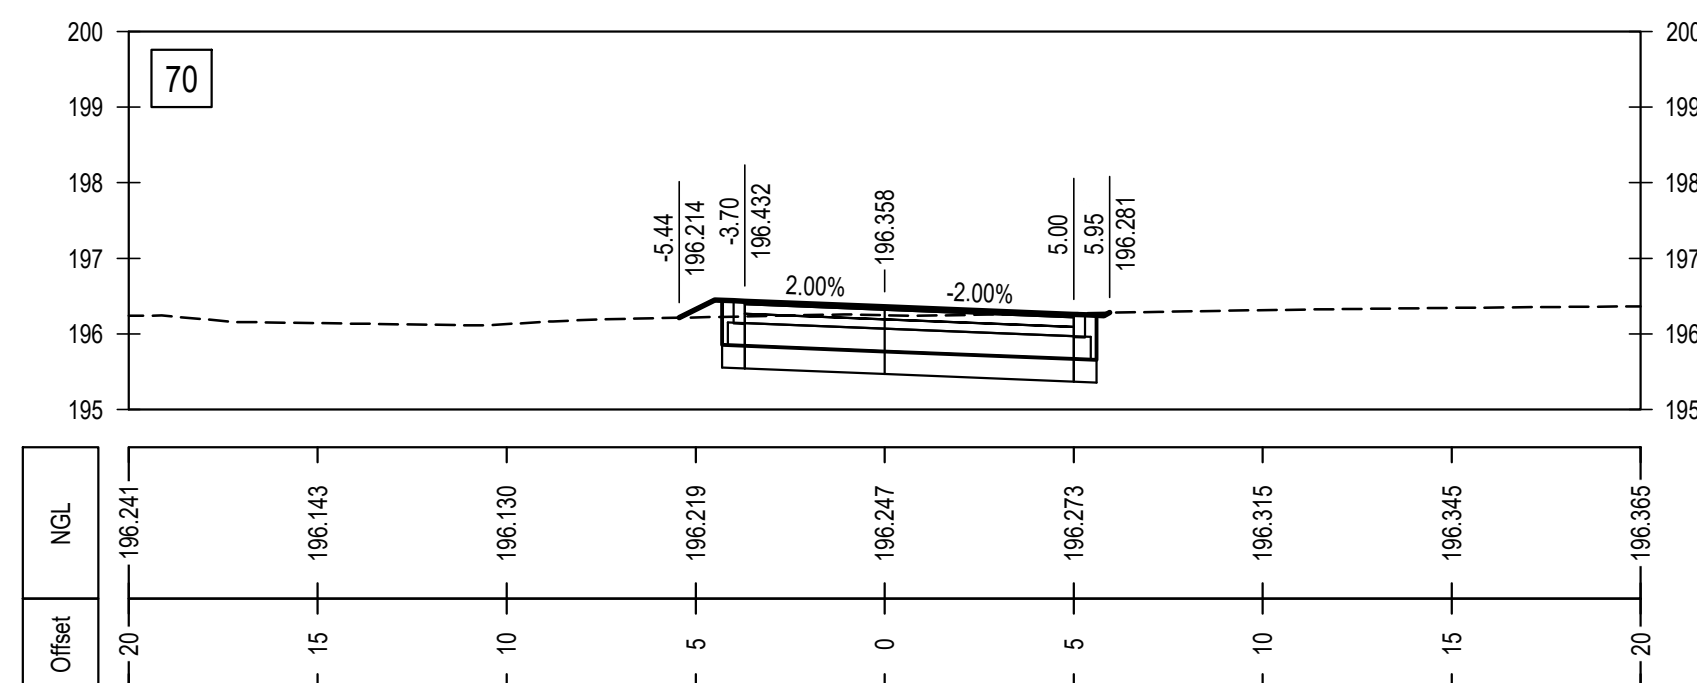
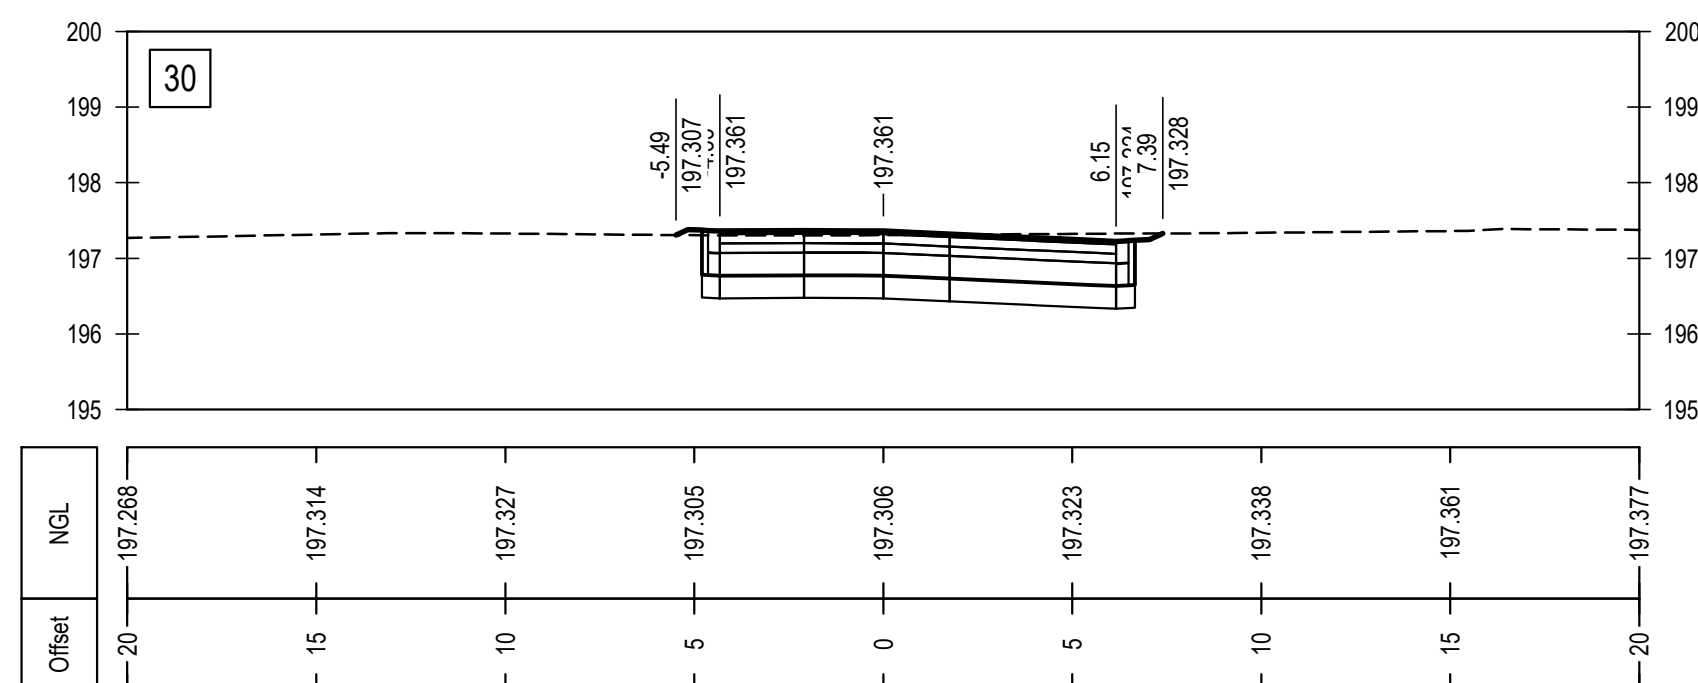
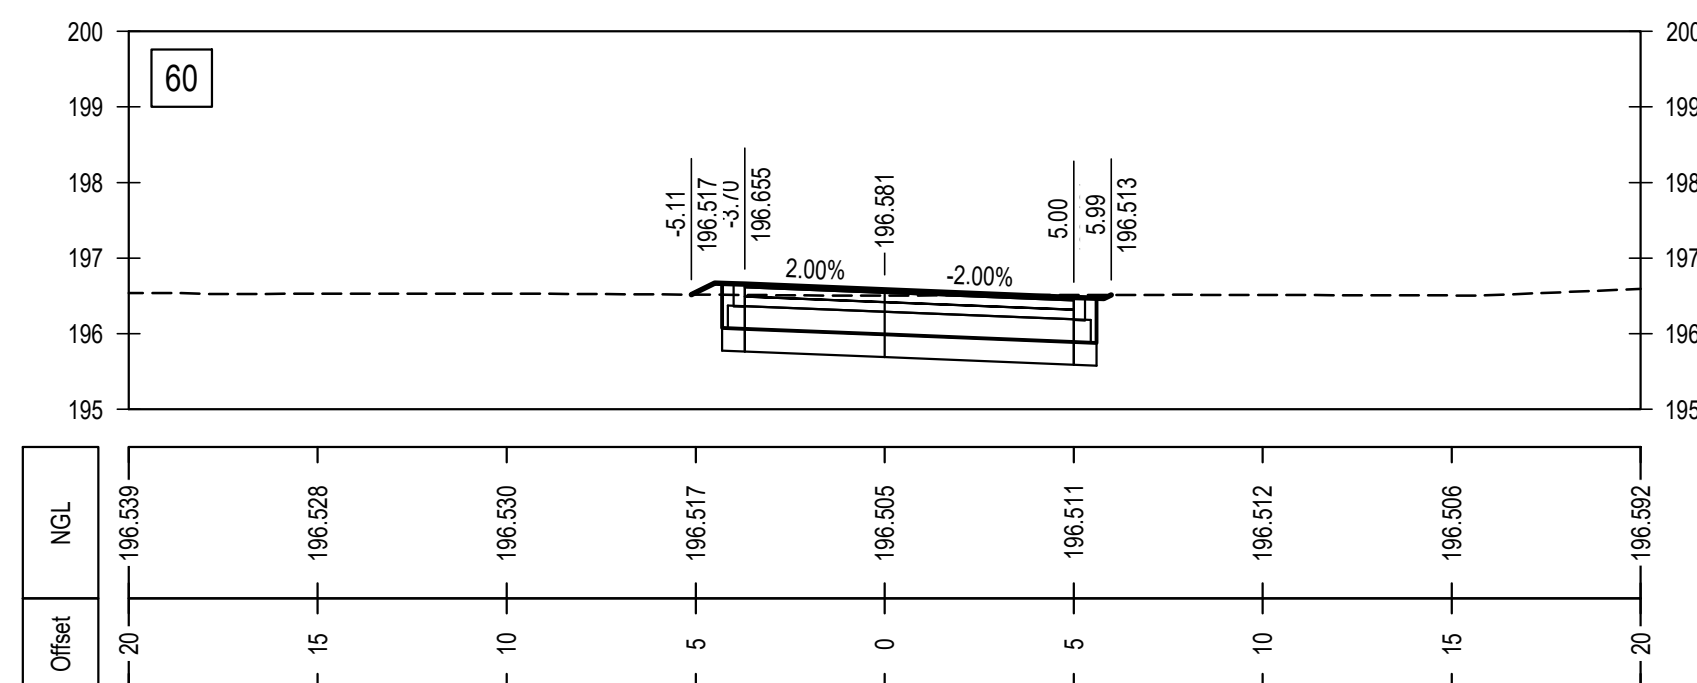
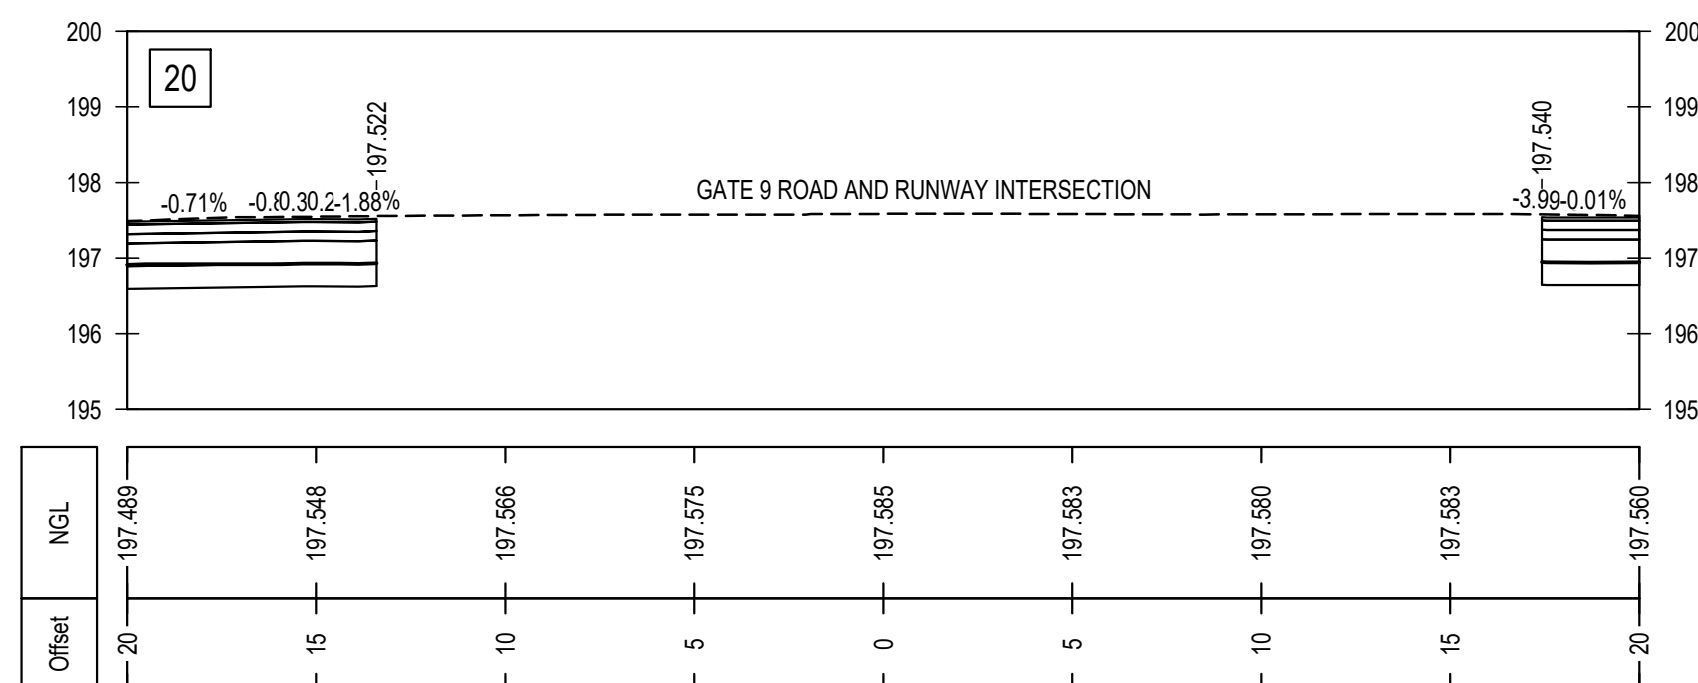
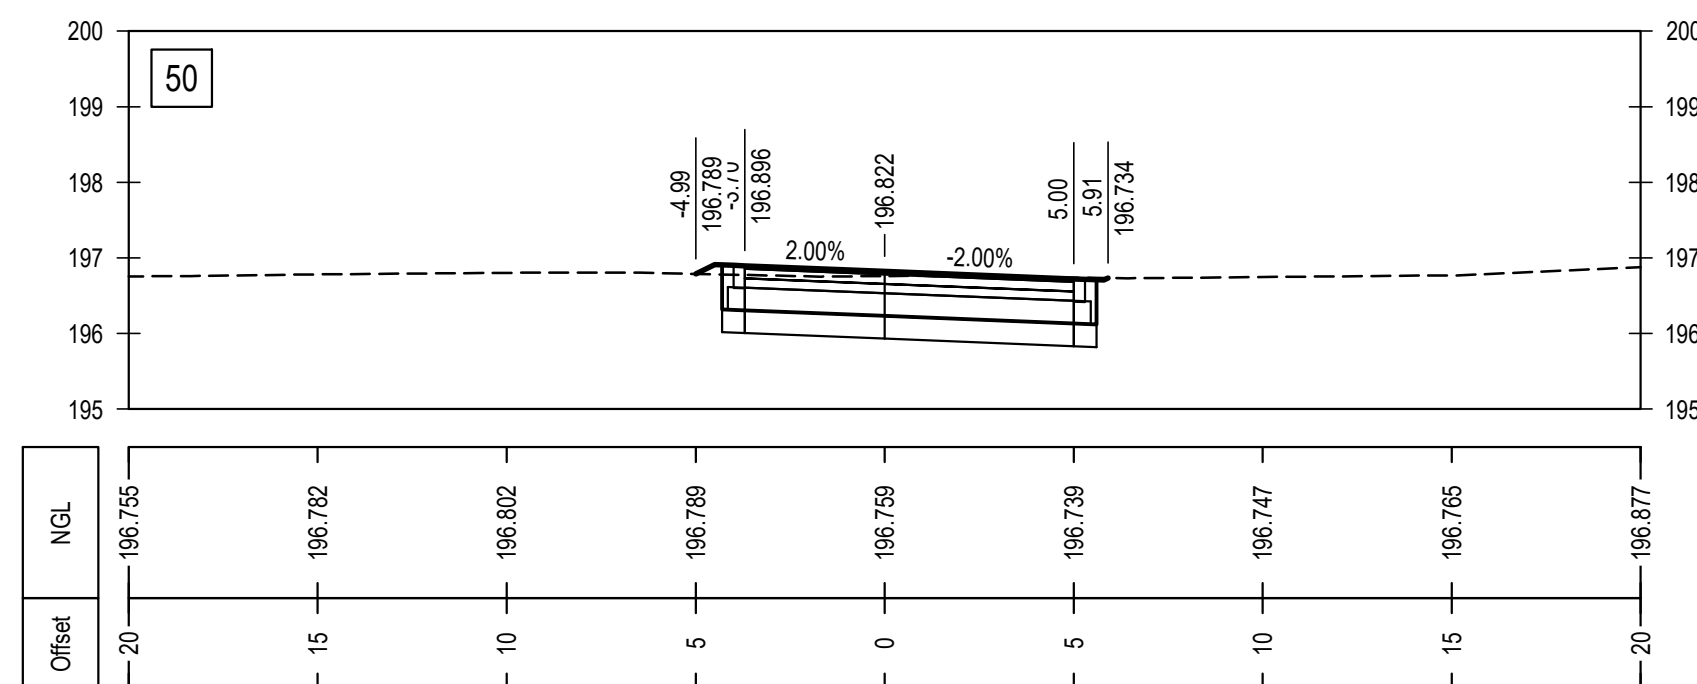
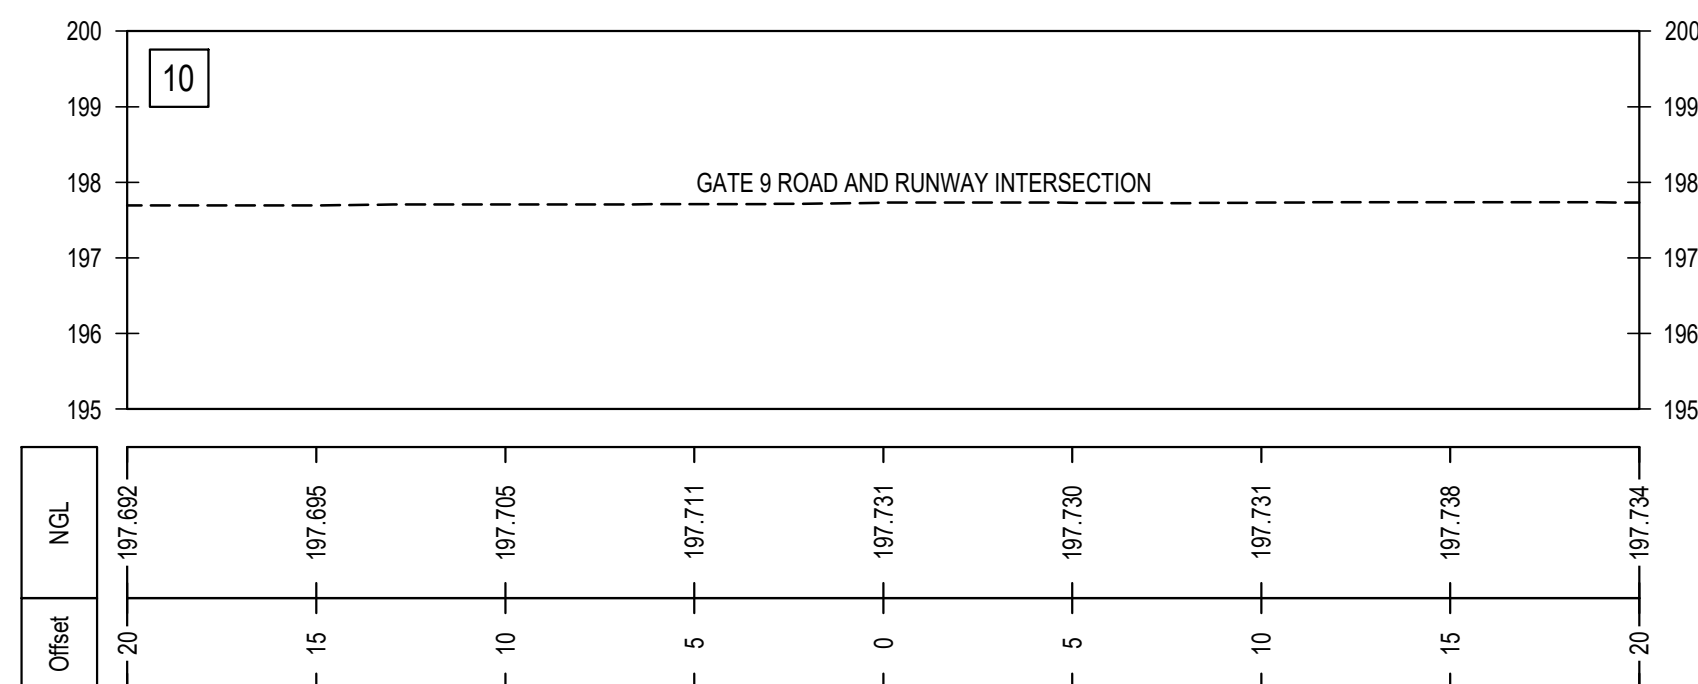
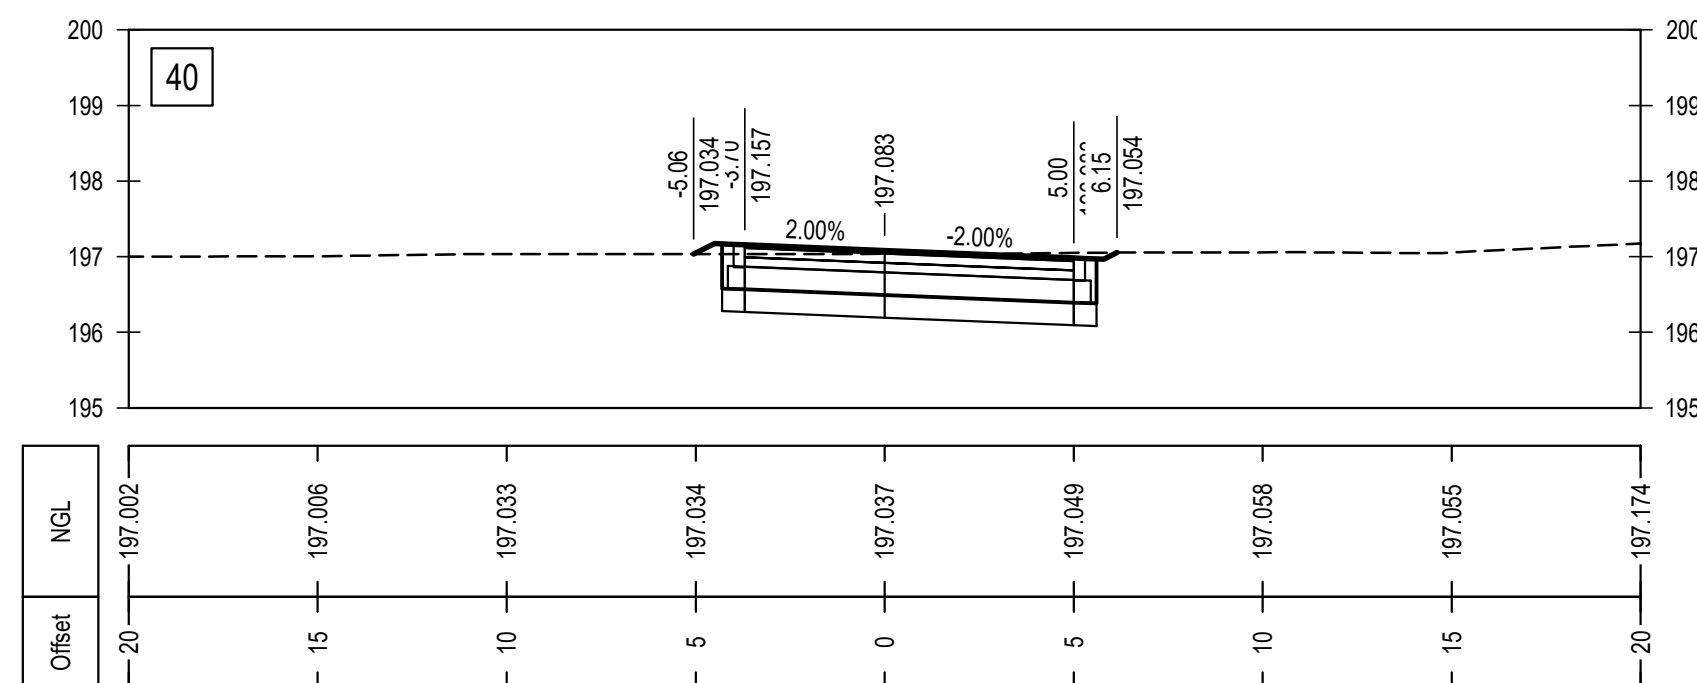


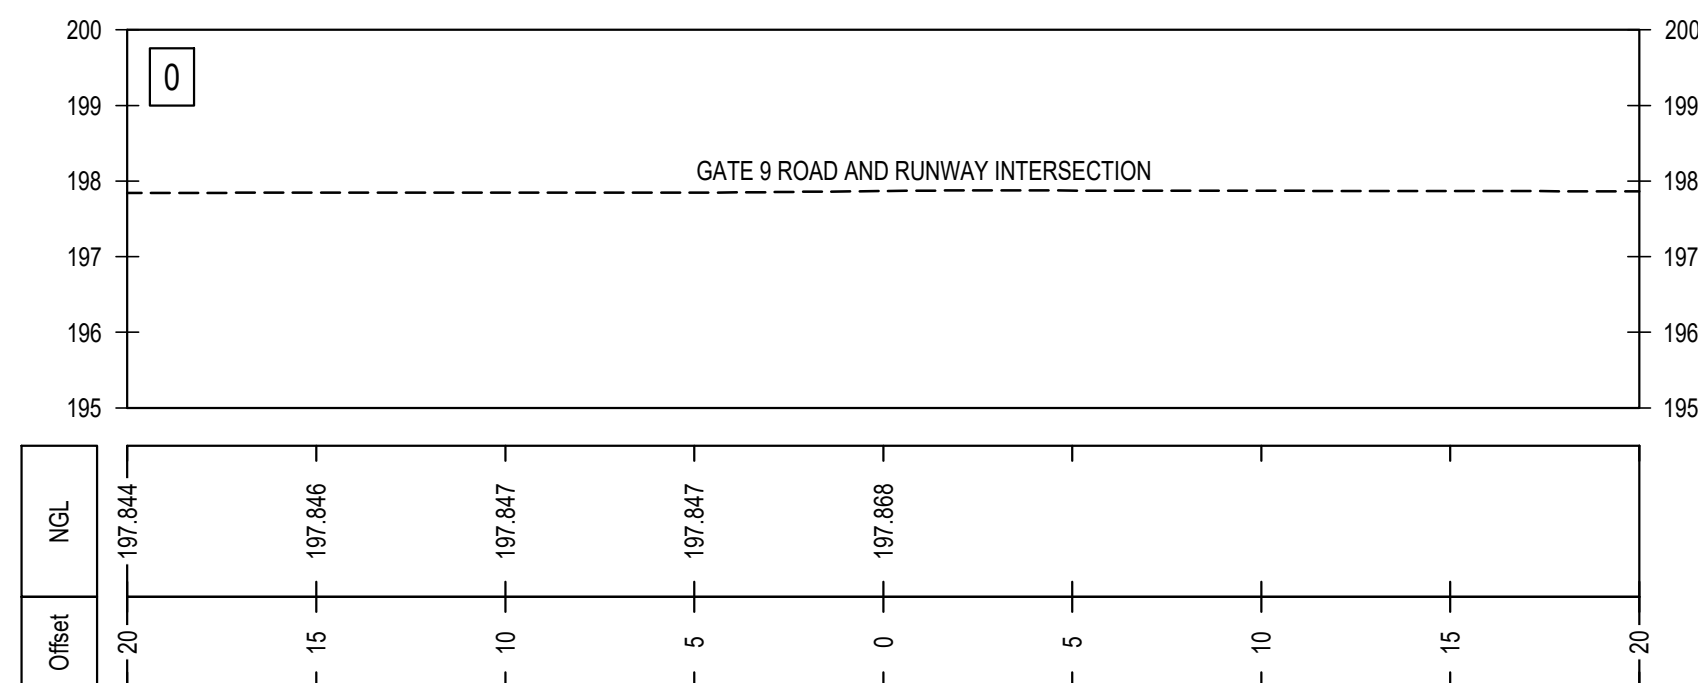

LEGEND:

TENDER

[illegible]

REVISIONS

Client



Consultant



P O BOX 35703
MENLO PARK
0102

TEL: +27-12-368-1850
FAX: +27-12-348-4738

APPROVED 20180337

THE MASTER HELD AT DELTA BUILT ENVIRONMENT CONSULTANTS
BEARS THE ORIGINAL SIGNATURE OF APPROVAL.

E DU PREEZ		30-11-2024
SIGNATURE:	NAME:	DATE:

Project

Project: ORACLE NO. 3232 ARFF:
EMERGENCY AND SIMULATOR ROAD
AT GEORGE AIRPORT

Project Description

GATE 6 AND 9 EMERGENCY ROADS

Drawing Title

GATE 9 ROAD
CROSS SECTIONS
SHEET 1

Drawing Units METRES	Drawing Size A1
-------------------------	--------------------

Date	Scale	Designed By
NOVEMBER 2024	AS SHOWN	L MAYEKISO

Checked By L MAYEKISO	Drawn By N MAHLOBO	Approved By E DU PREEZ
--------------------------	-----------------------	---------------------------

Drawing No.	Rev
P23143-TN-02-RDD-008	A