
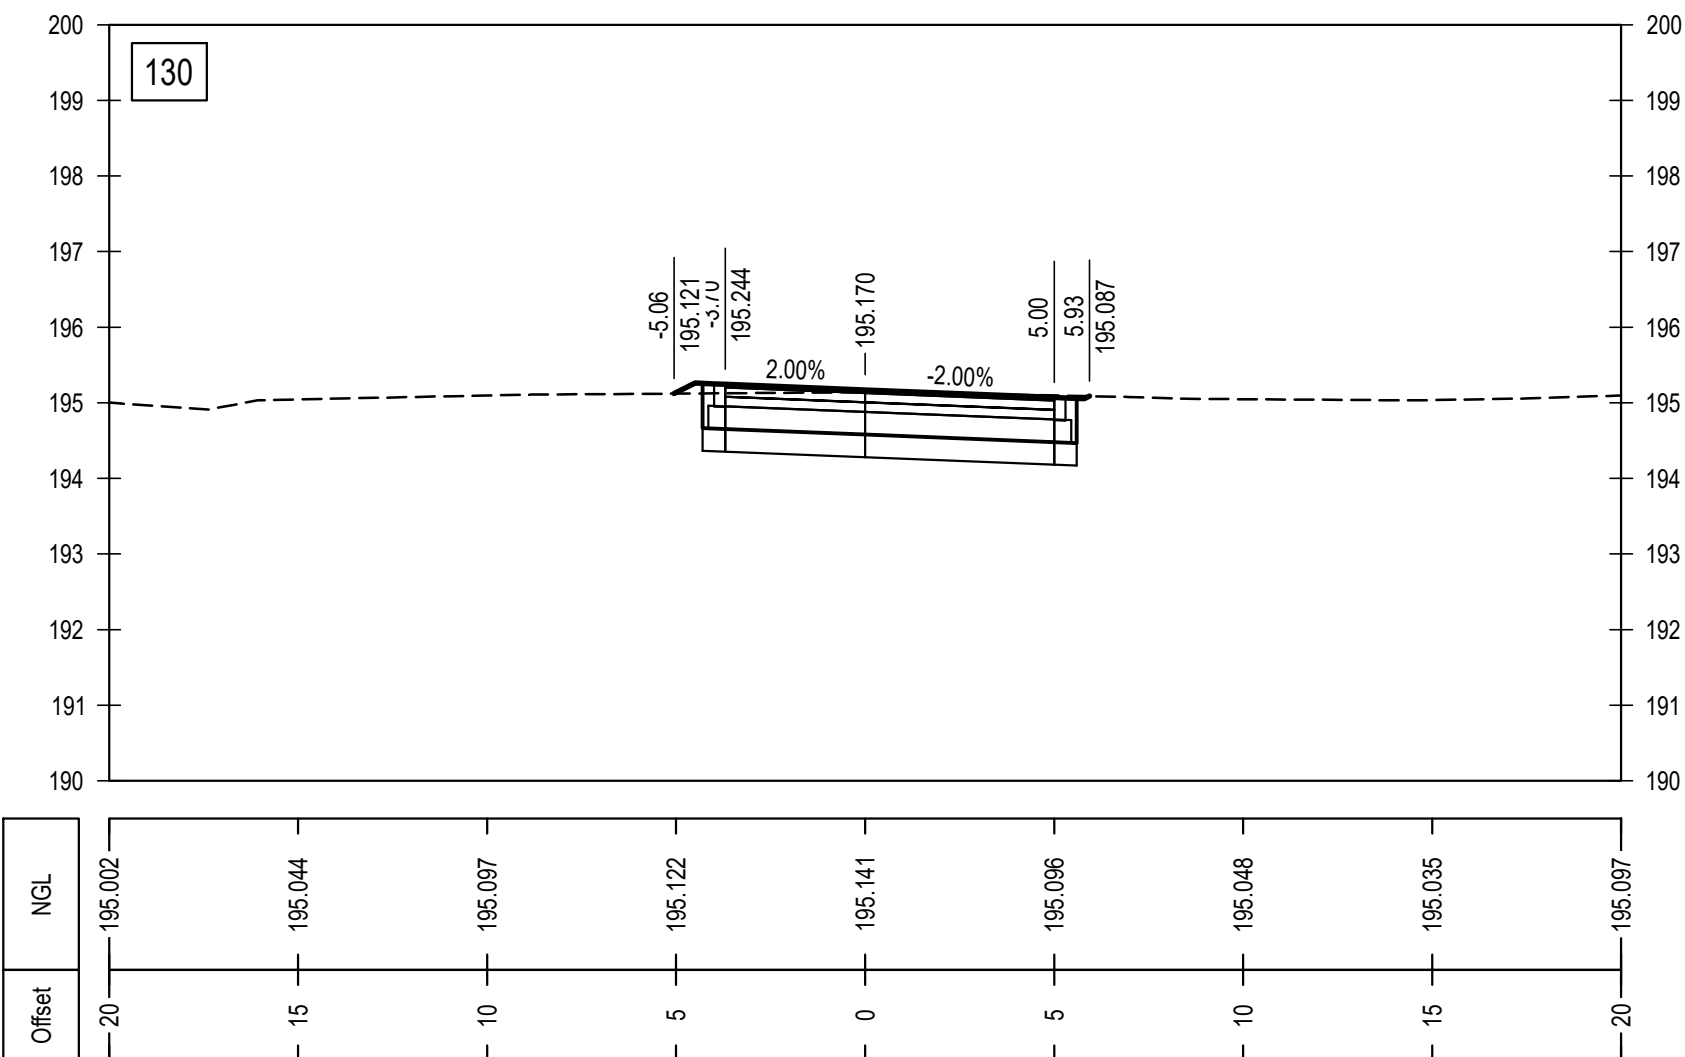
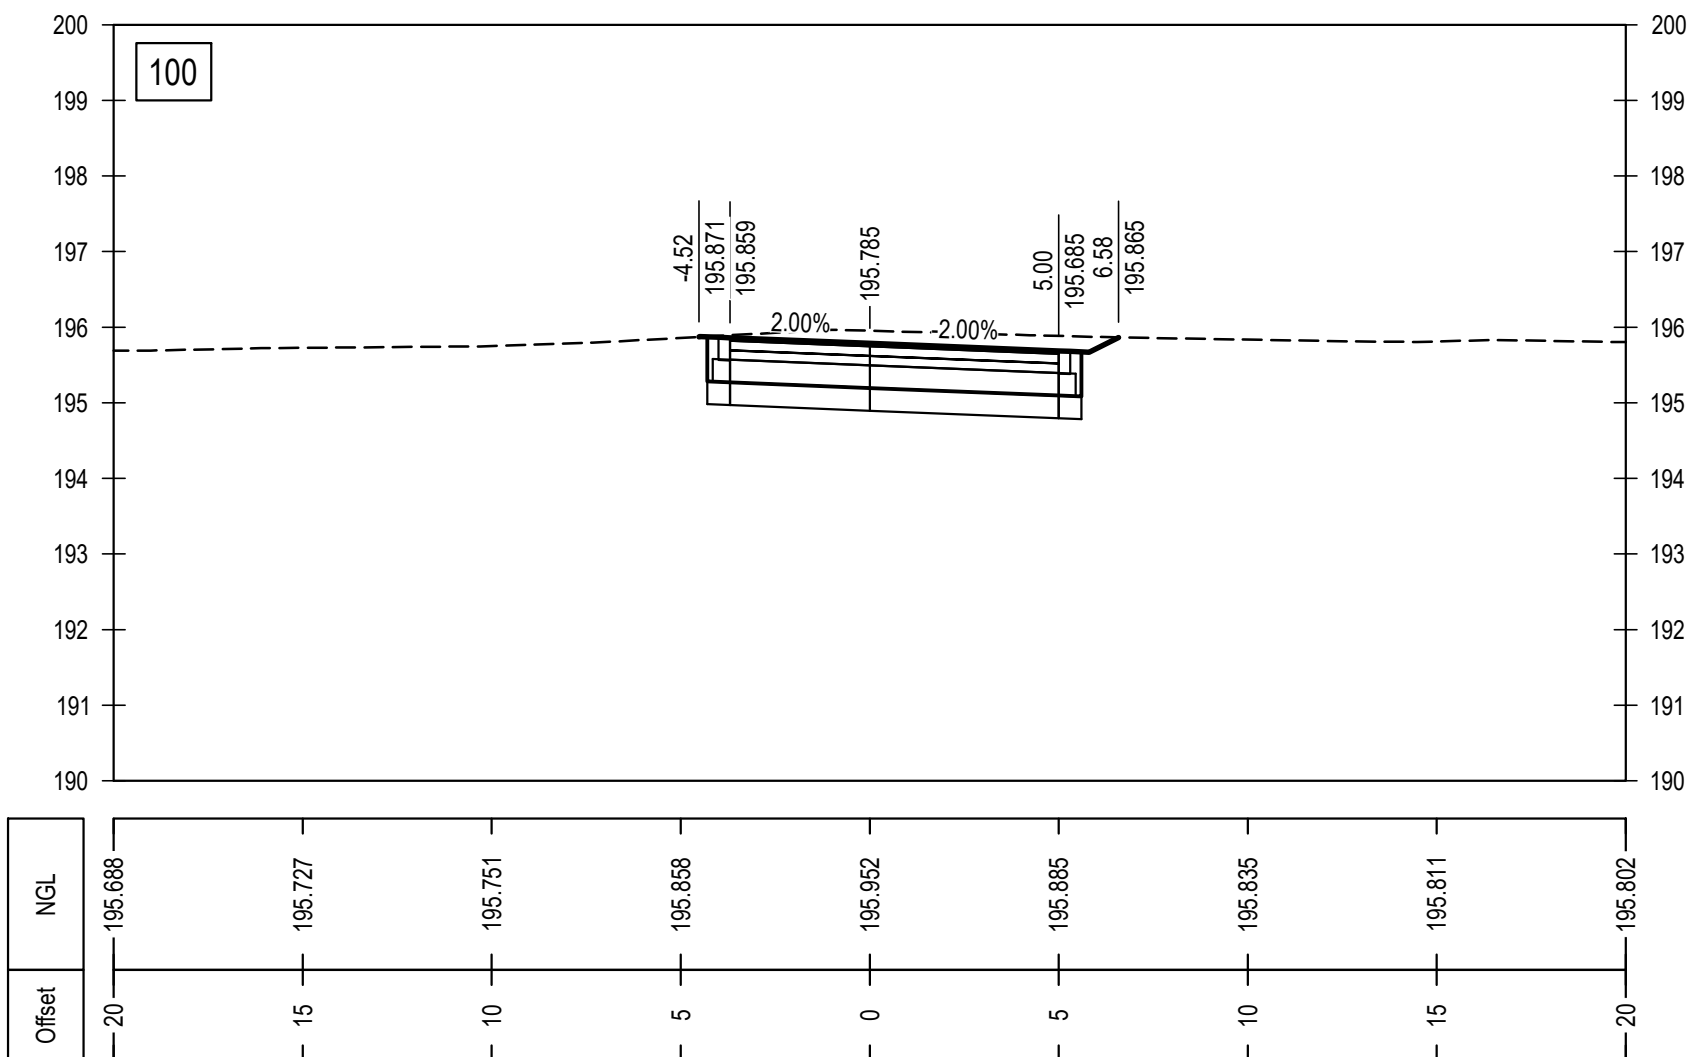
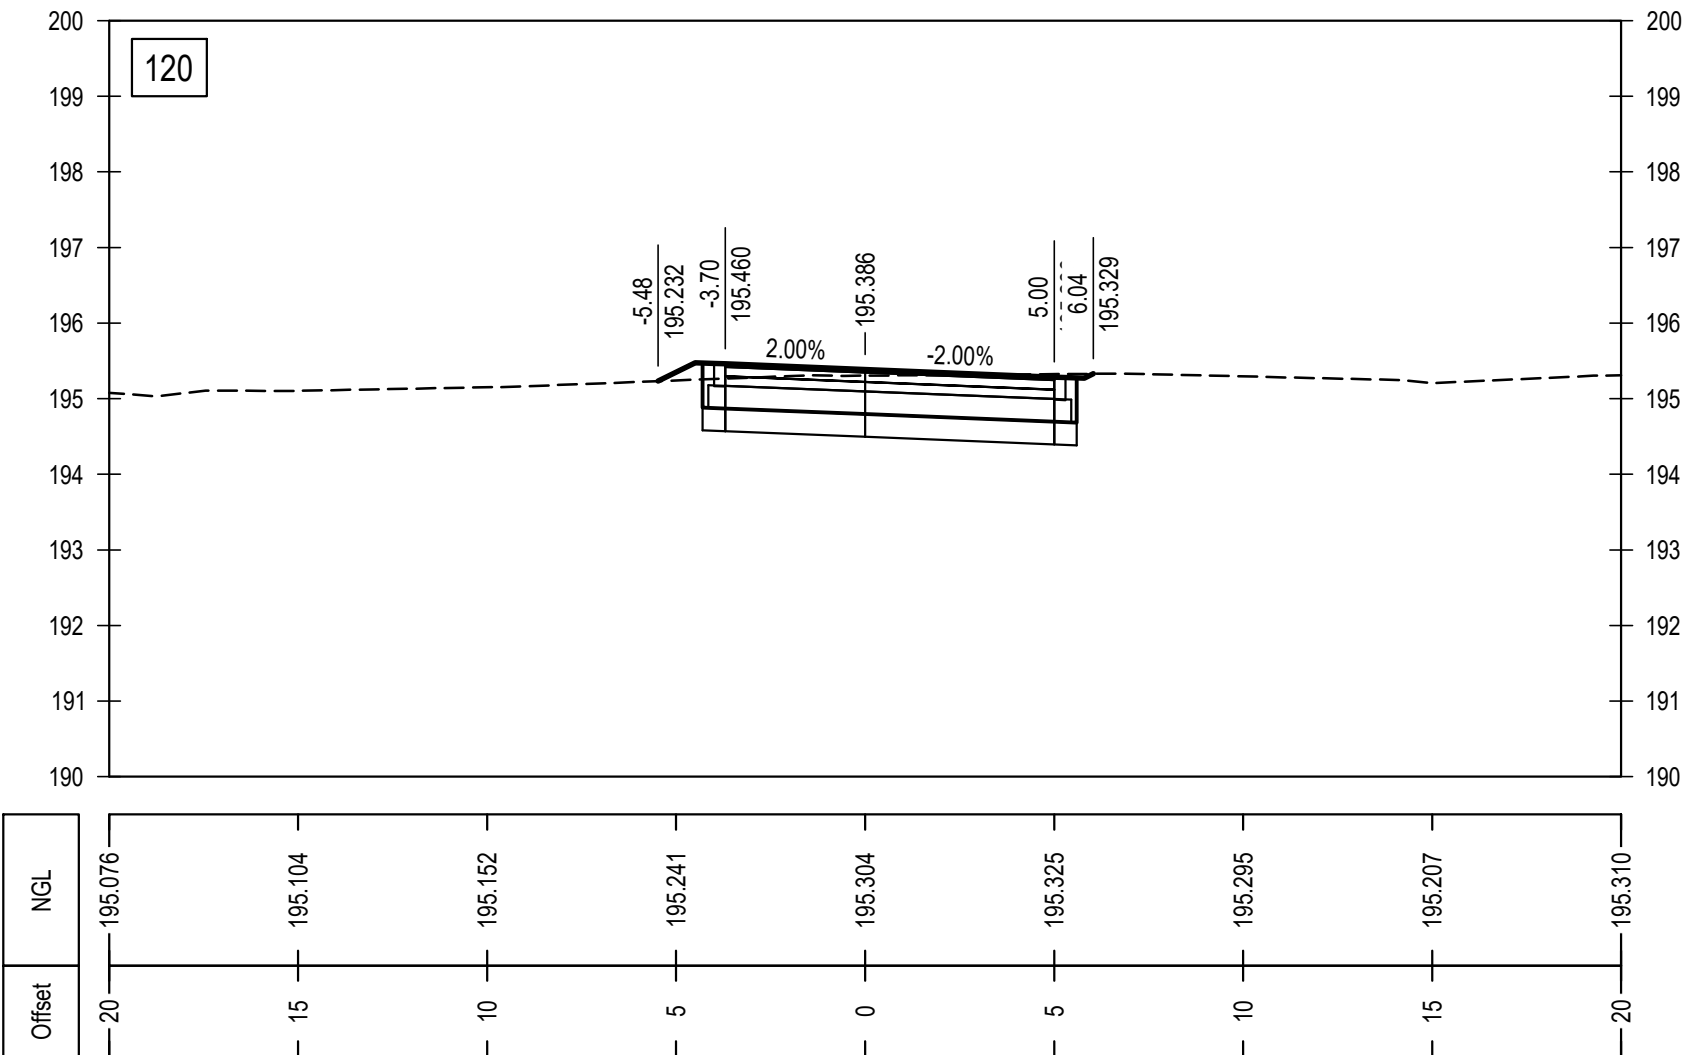
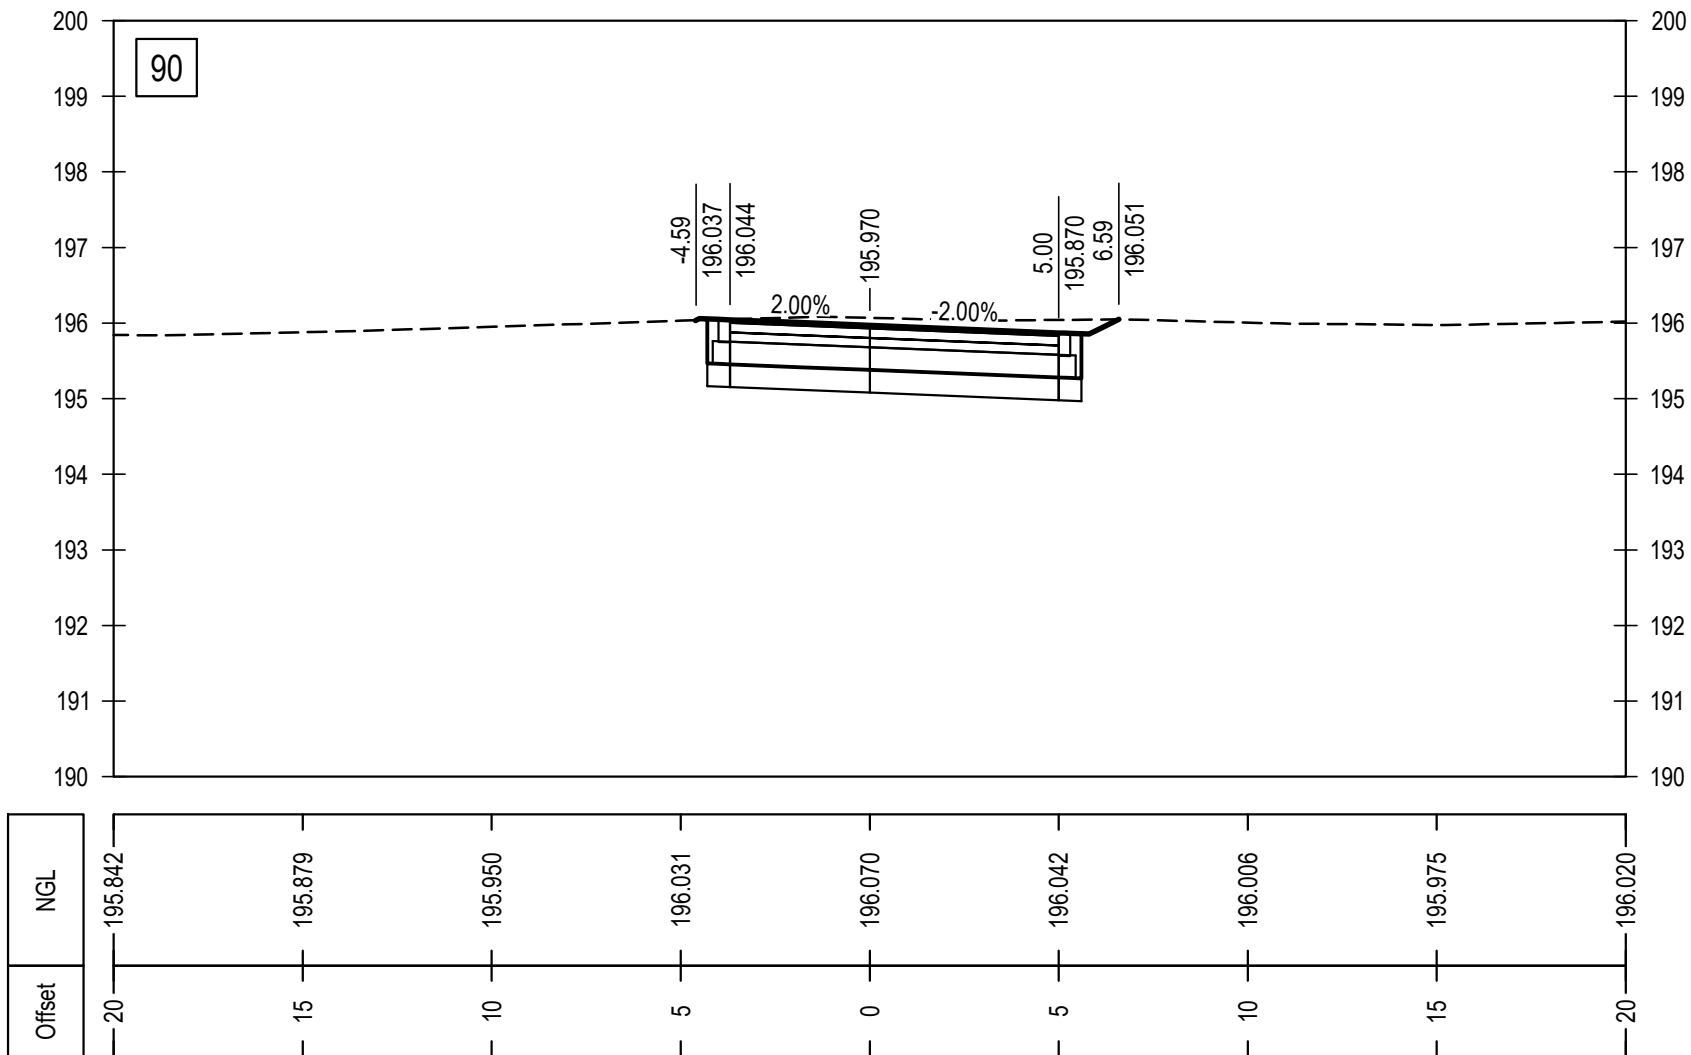
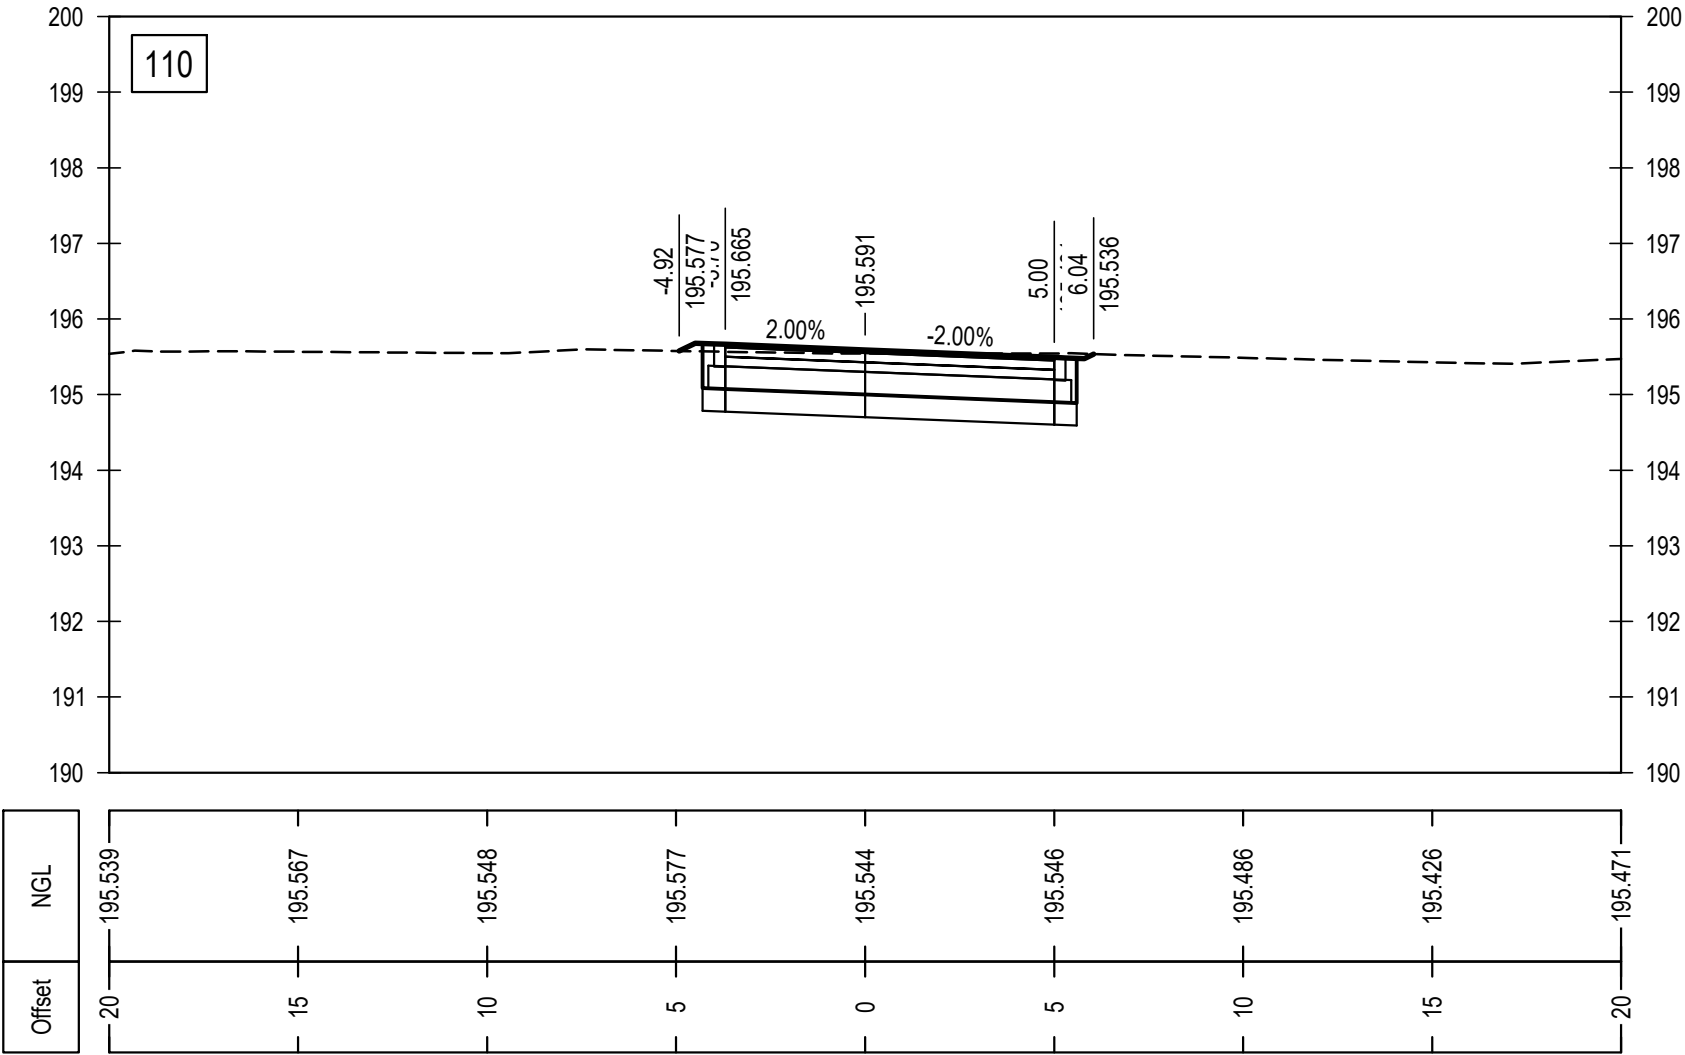


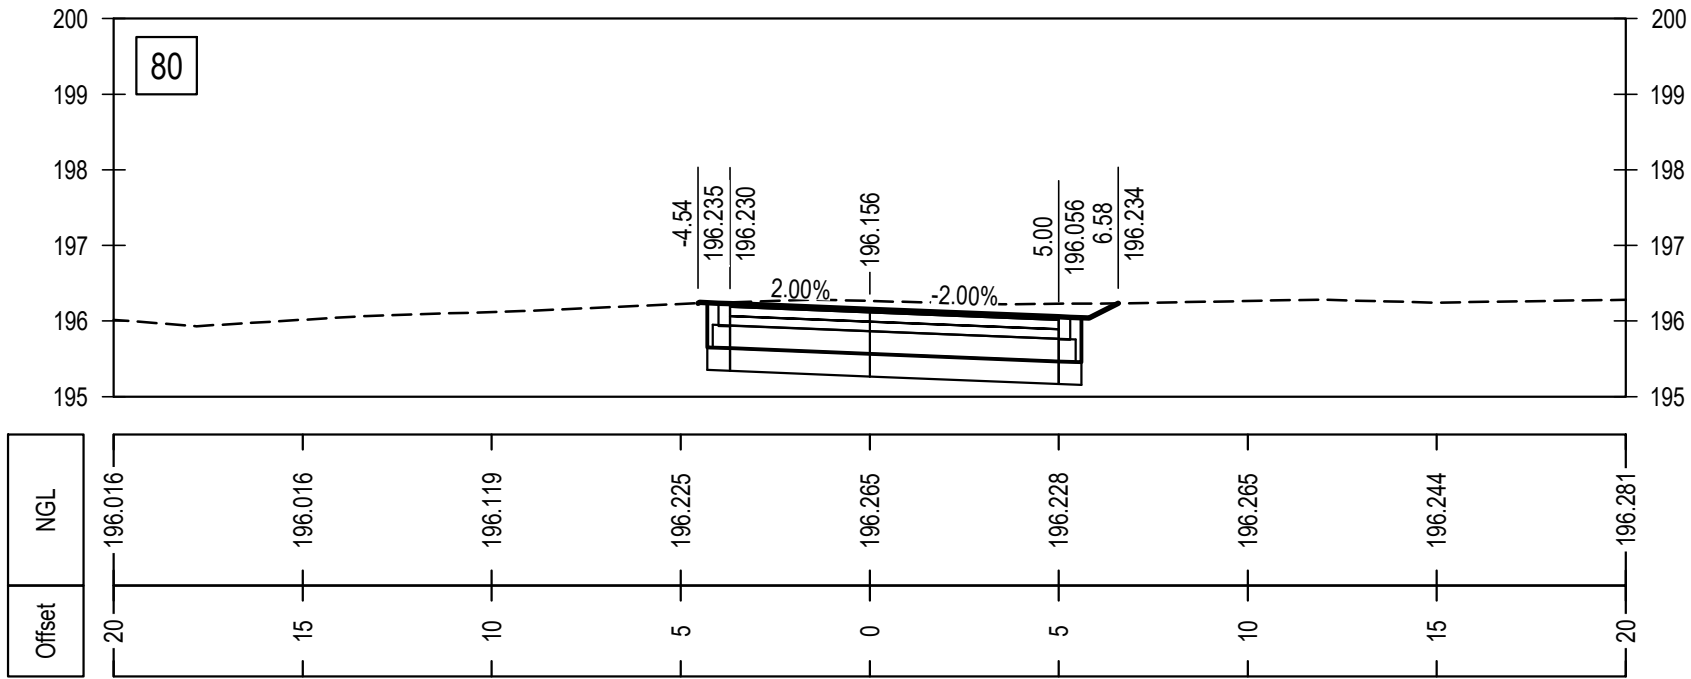

LEGEND:

DETAIL DESIGN

Rev	Date	Description of changes	By
A	30-11-2024	ISSUED FOR TENDER	EDP

REVISIONS

Client



Consultant



P O BOX 35703
MENLO PARK
0102
TEL: +27-12-368-1850
FAX: +27-12-348-4738

APPROVED 20180337
THE MASTER HELD AT DELTA BUILT ENVIRONMENT CONSULTANTS
BEARS THE ORIGINAL SIGNATURE OF APPROVAL.

E DU PREEZ

30-11-2024

SIGNATURE:

NAME:

DATE:

Project

ORACLE NO. 3232 ARFF:
EMERGENCY AND SIMULATOR ROAD
AT GEORGE AIRPORT

Project Description

GATE 6 AND 9
EMERGENCY ROADS

Drawing Title

GATE 9 ROAD
CROSS SECTIONS
SHEET 2

Drawing Units	METRES	Drawing Size	A1
---------------	--------	--------------	----

Date	NOVEMBER 2024	Scale	AS SHOWN	Designed By	L MAYEKISO
------	---------------	-------	----------	-------------	------------

Checked By	L MAYEKISO	Drawn By	N MAHLOBO	Approved By	E DU PREEZ
------------	------------	----------	-----------	-------------	------------

Drawing No.	P23143-TN-02-RDD-009	Rev	A
-------------	----------------------	-----	---