
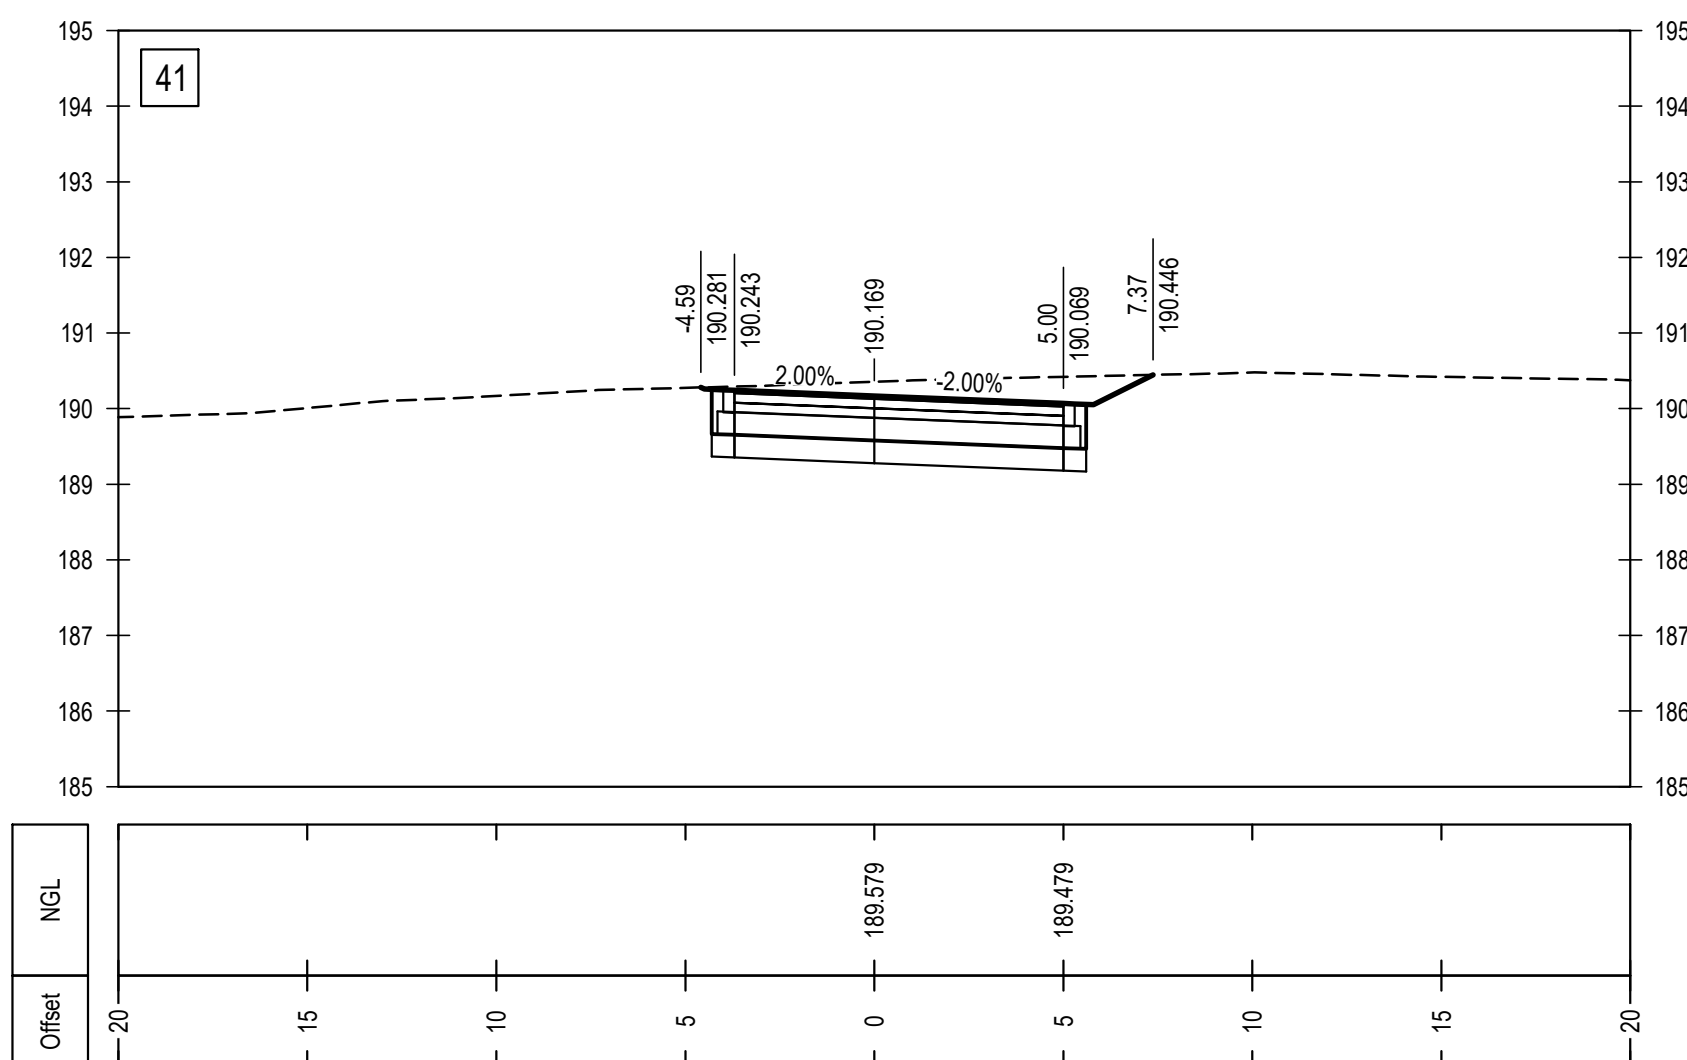
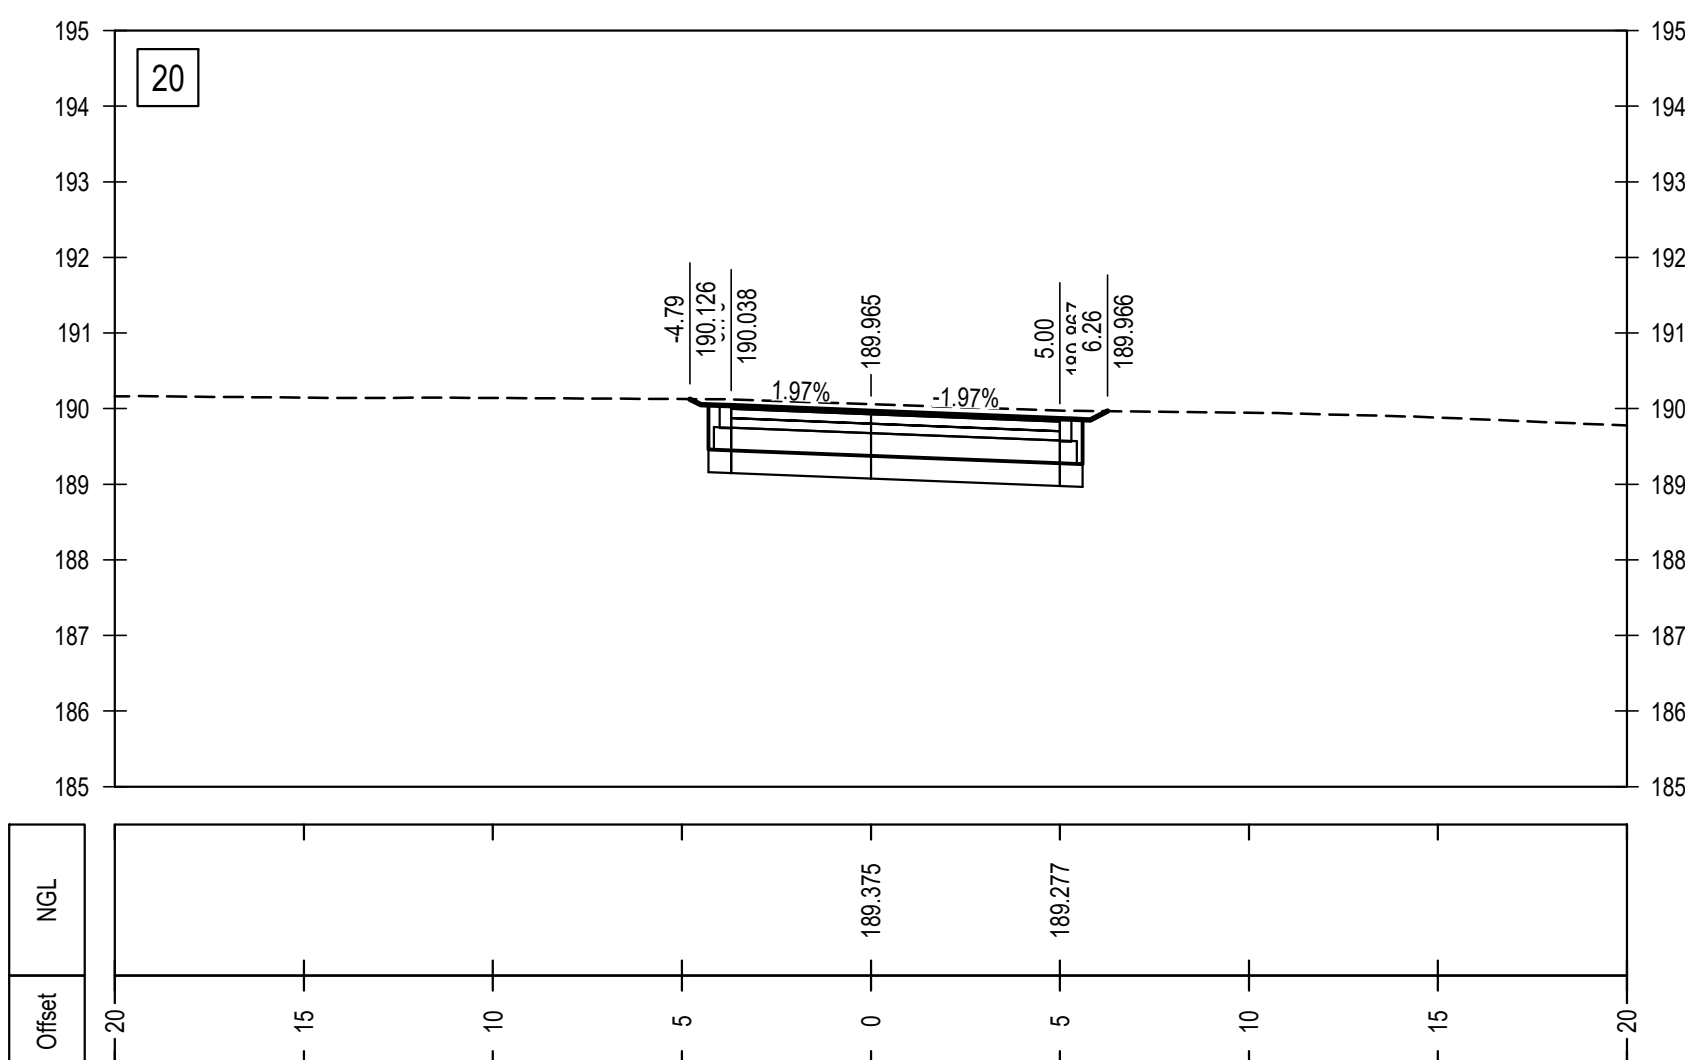
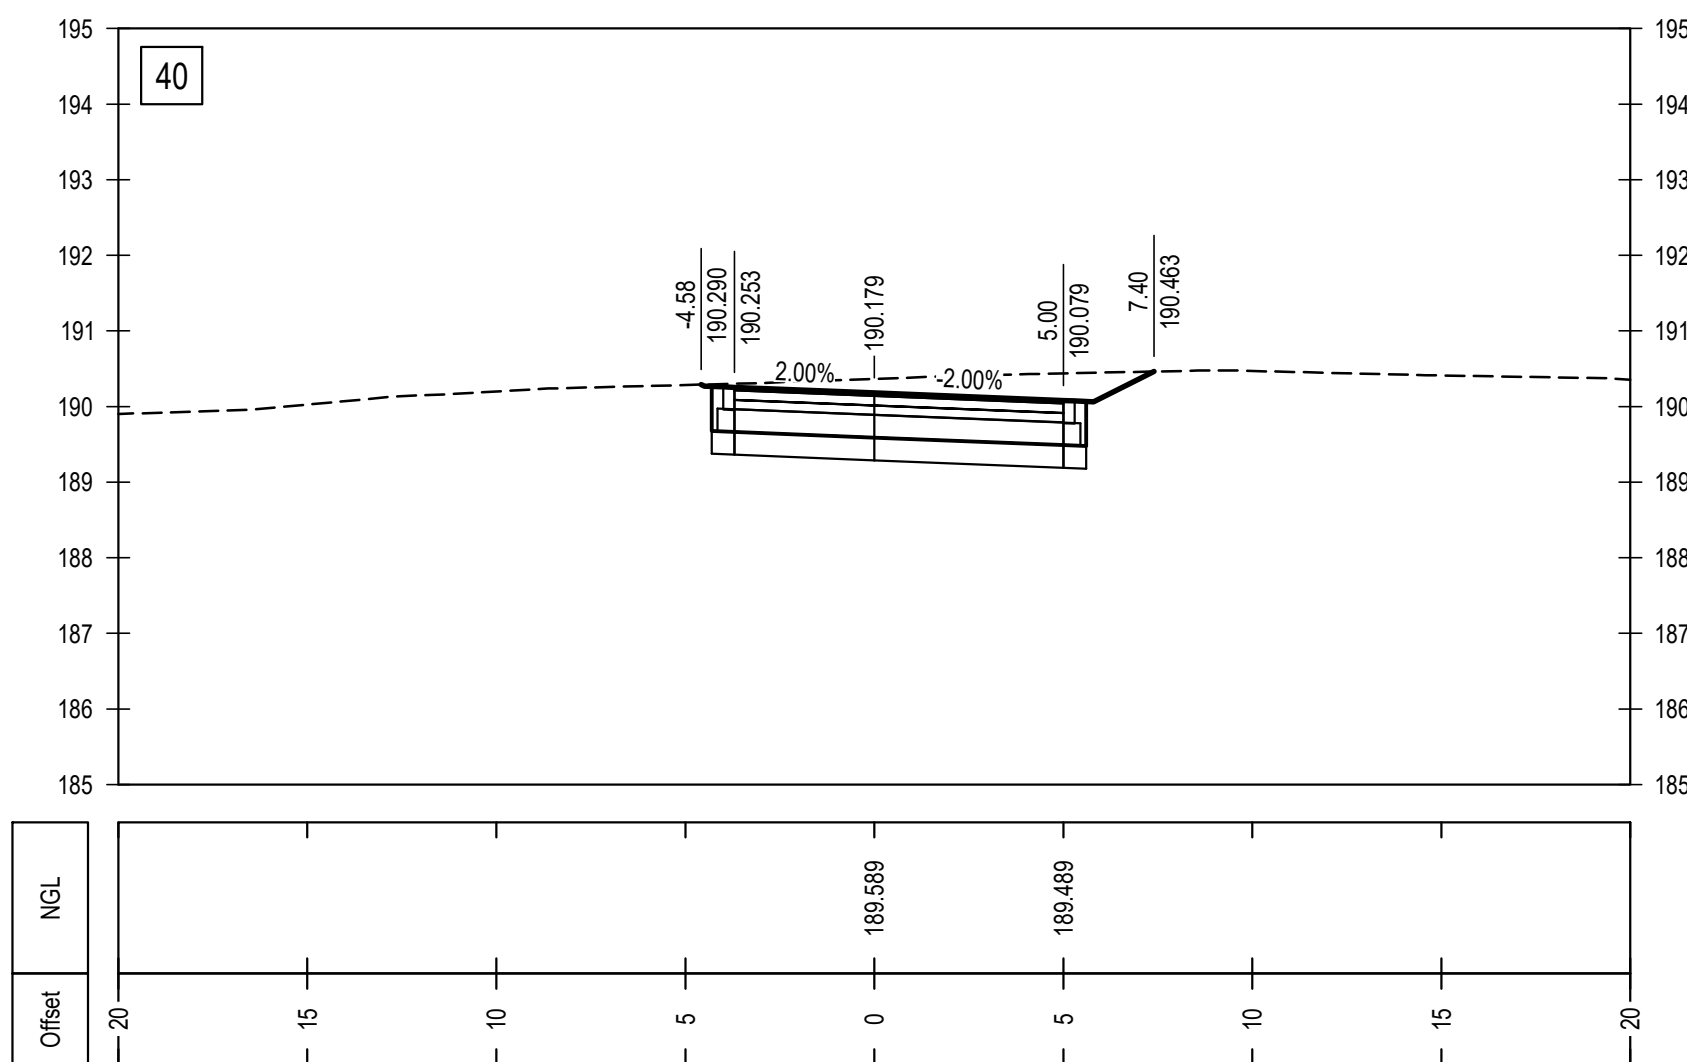
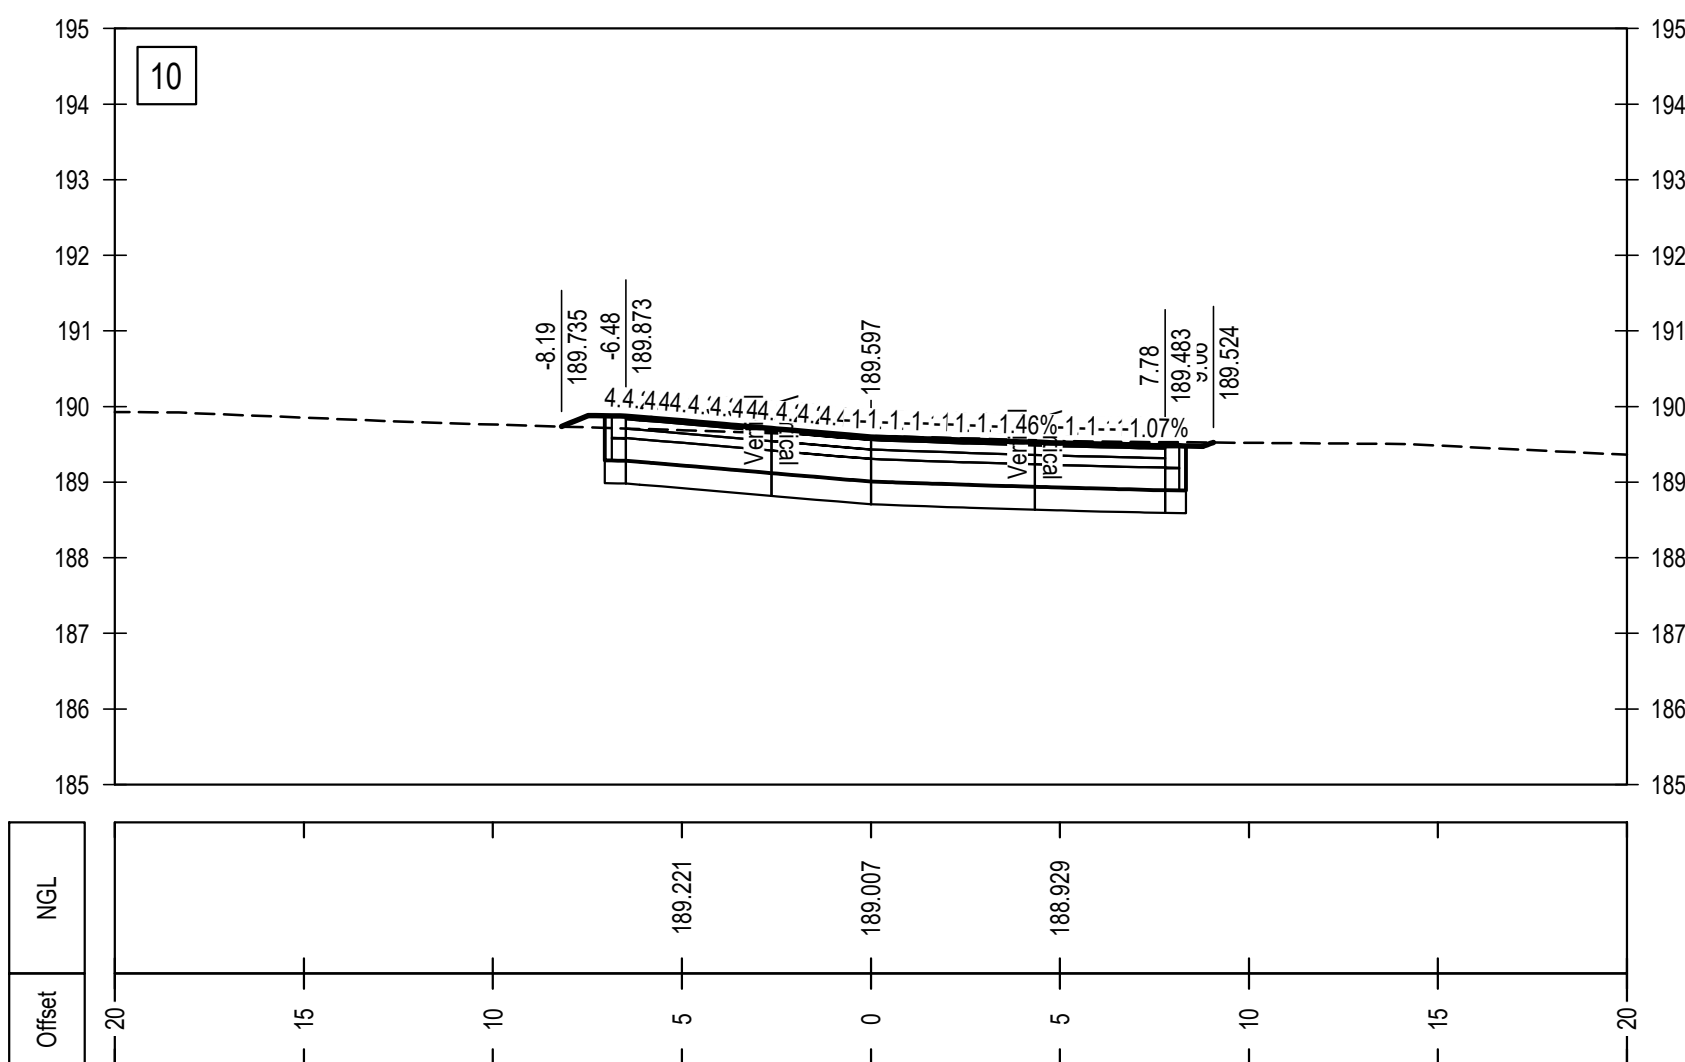
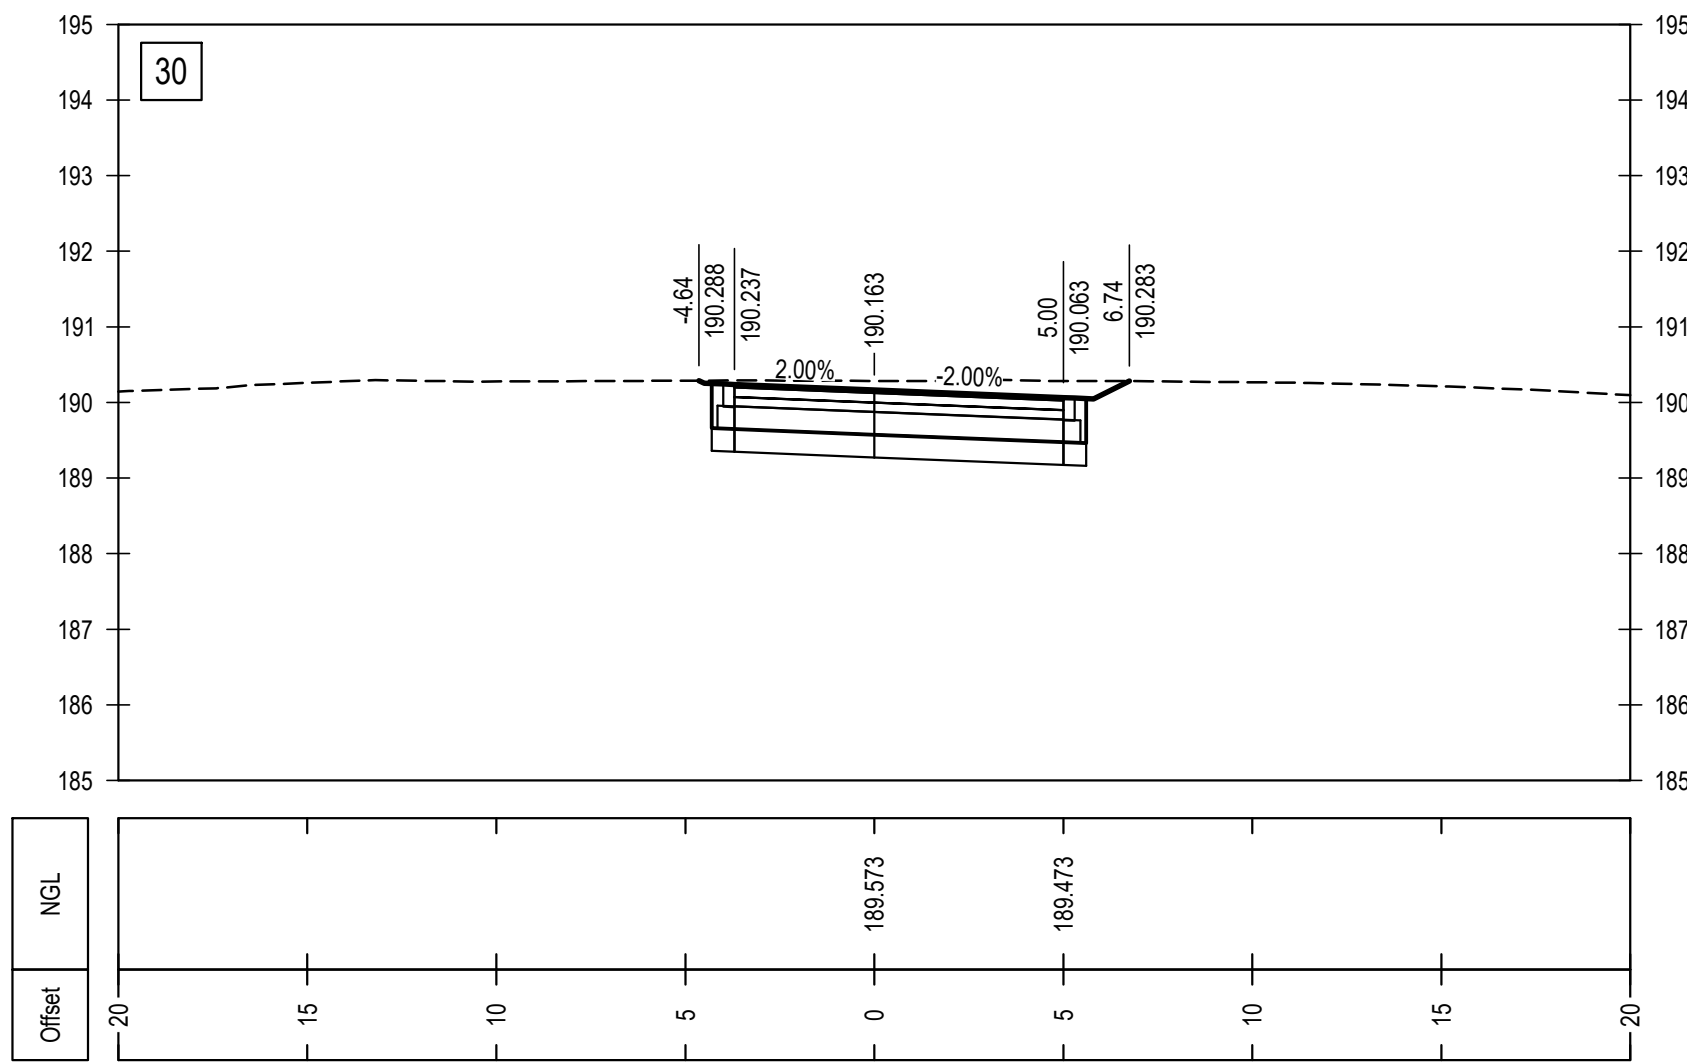


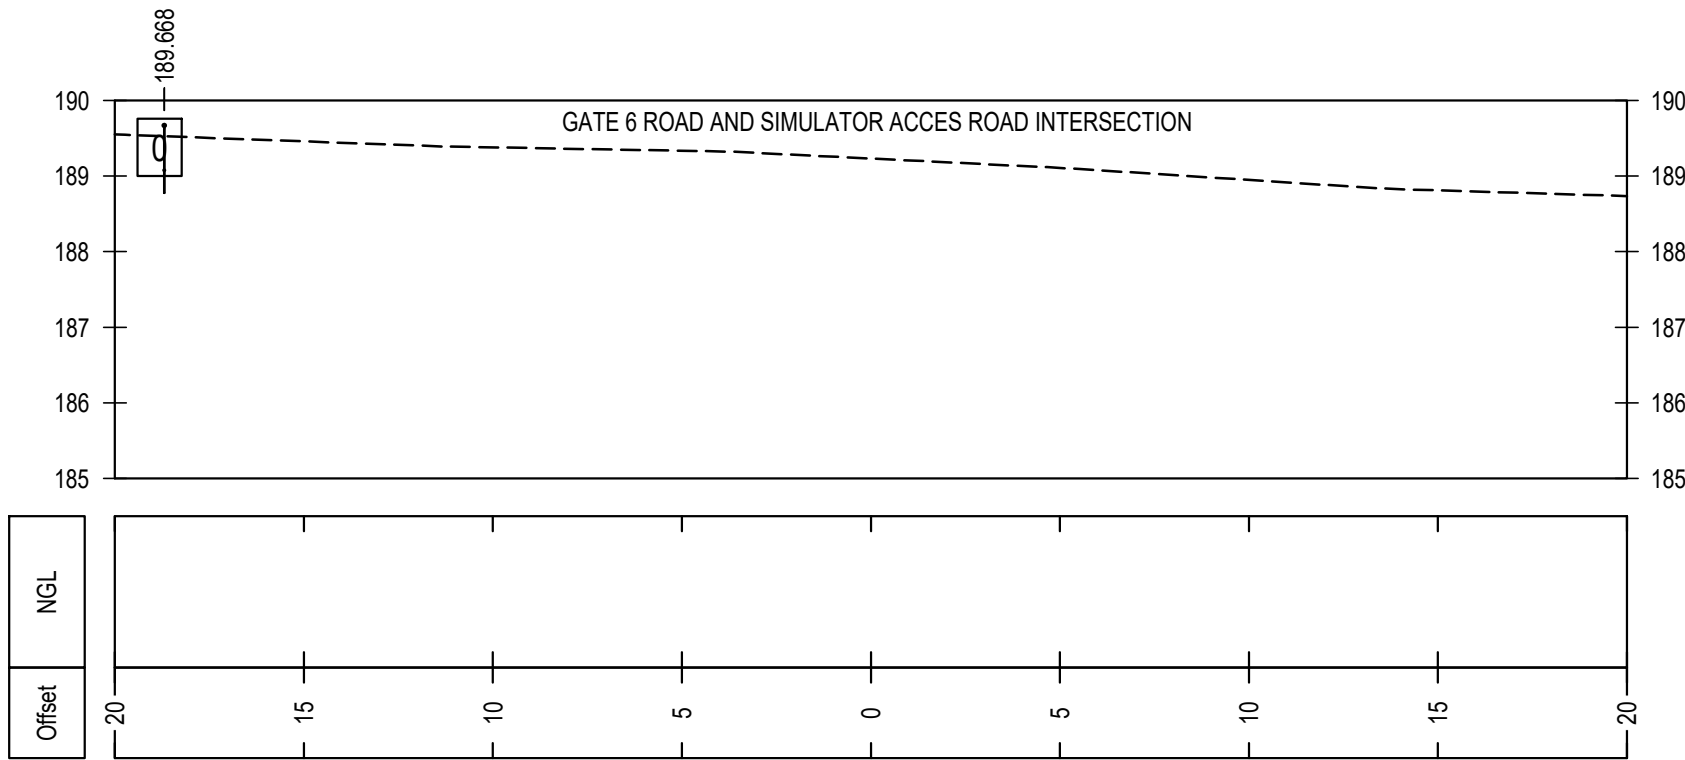


LEGEND:

DETAIL DESIGN

Rev	Date	Description of changes	By
A	30-11-2024	ISSUED FOR TENDER	EDP

REVISIONS

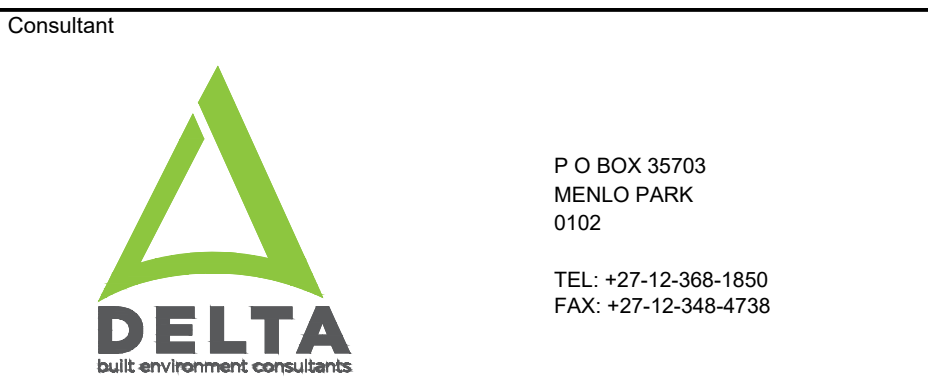

APPROVED	20180337
THE MASTER HELD AT DELTA BUILT ENVIRONMENT CONSULTANTS BEARS THE ORIGINAL SIGNATURE OF APPROVAL.	
SIGNATURE: E DU PREEZ	DATE: 30-11-2024

Project

ORACLE NO. 3232 ARFF:
EMERGENCY AND SIMULATOR ROAD
AT GEORGE AIRPORT

Project Description

GATE 6 AND 9
EMERGENCY ROADS

Drawing Title

SIMULATOR ACCESS ROAD
CROSS SECTIONS

Drawing Units	METRES	Drawing Size	A1
---------------	--------	--------------	----

Date	NOVEMBER 2024	Scale	AS SHOWN	Designed By	L MAYEKISO
------	---------------	-------	----------	-------------	------------

Checked By	L MAYEKISO	Drawn By	N MAHLOBO	Approved By	E DU PREEZ
------------	------------	----------	-----------	-------------	------------

Drawing No.	P23143-TN-02-RDD-011	Rev	A
-------------	----------------------	-----	---