


3200A BUSBAR  
TRUNKING

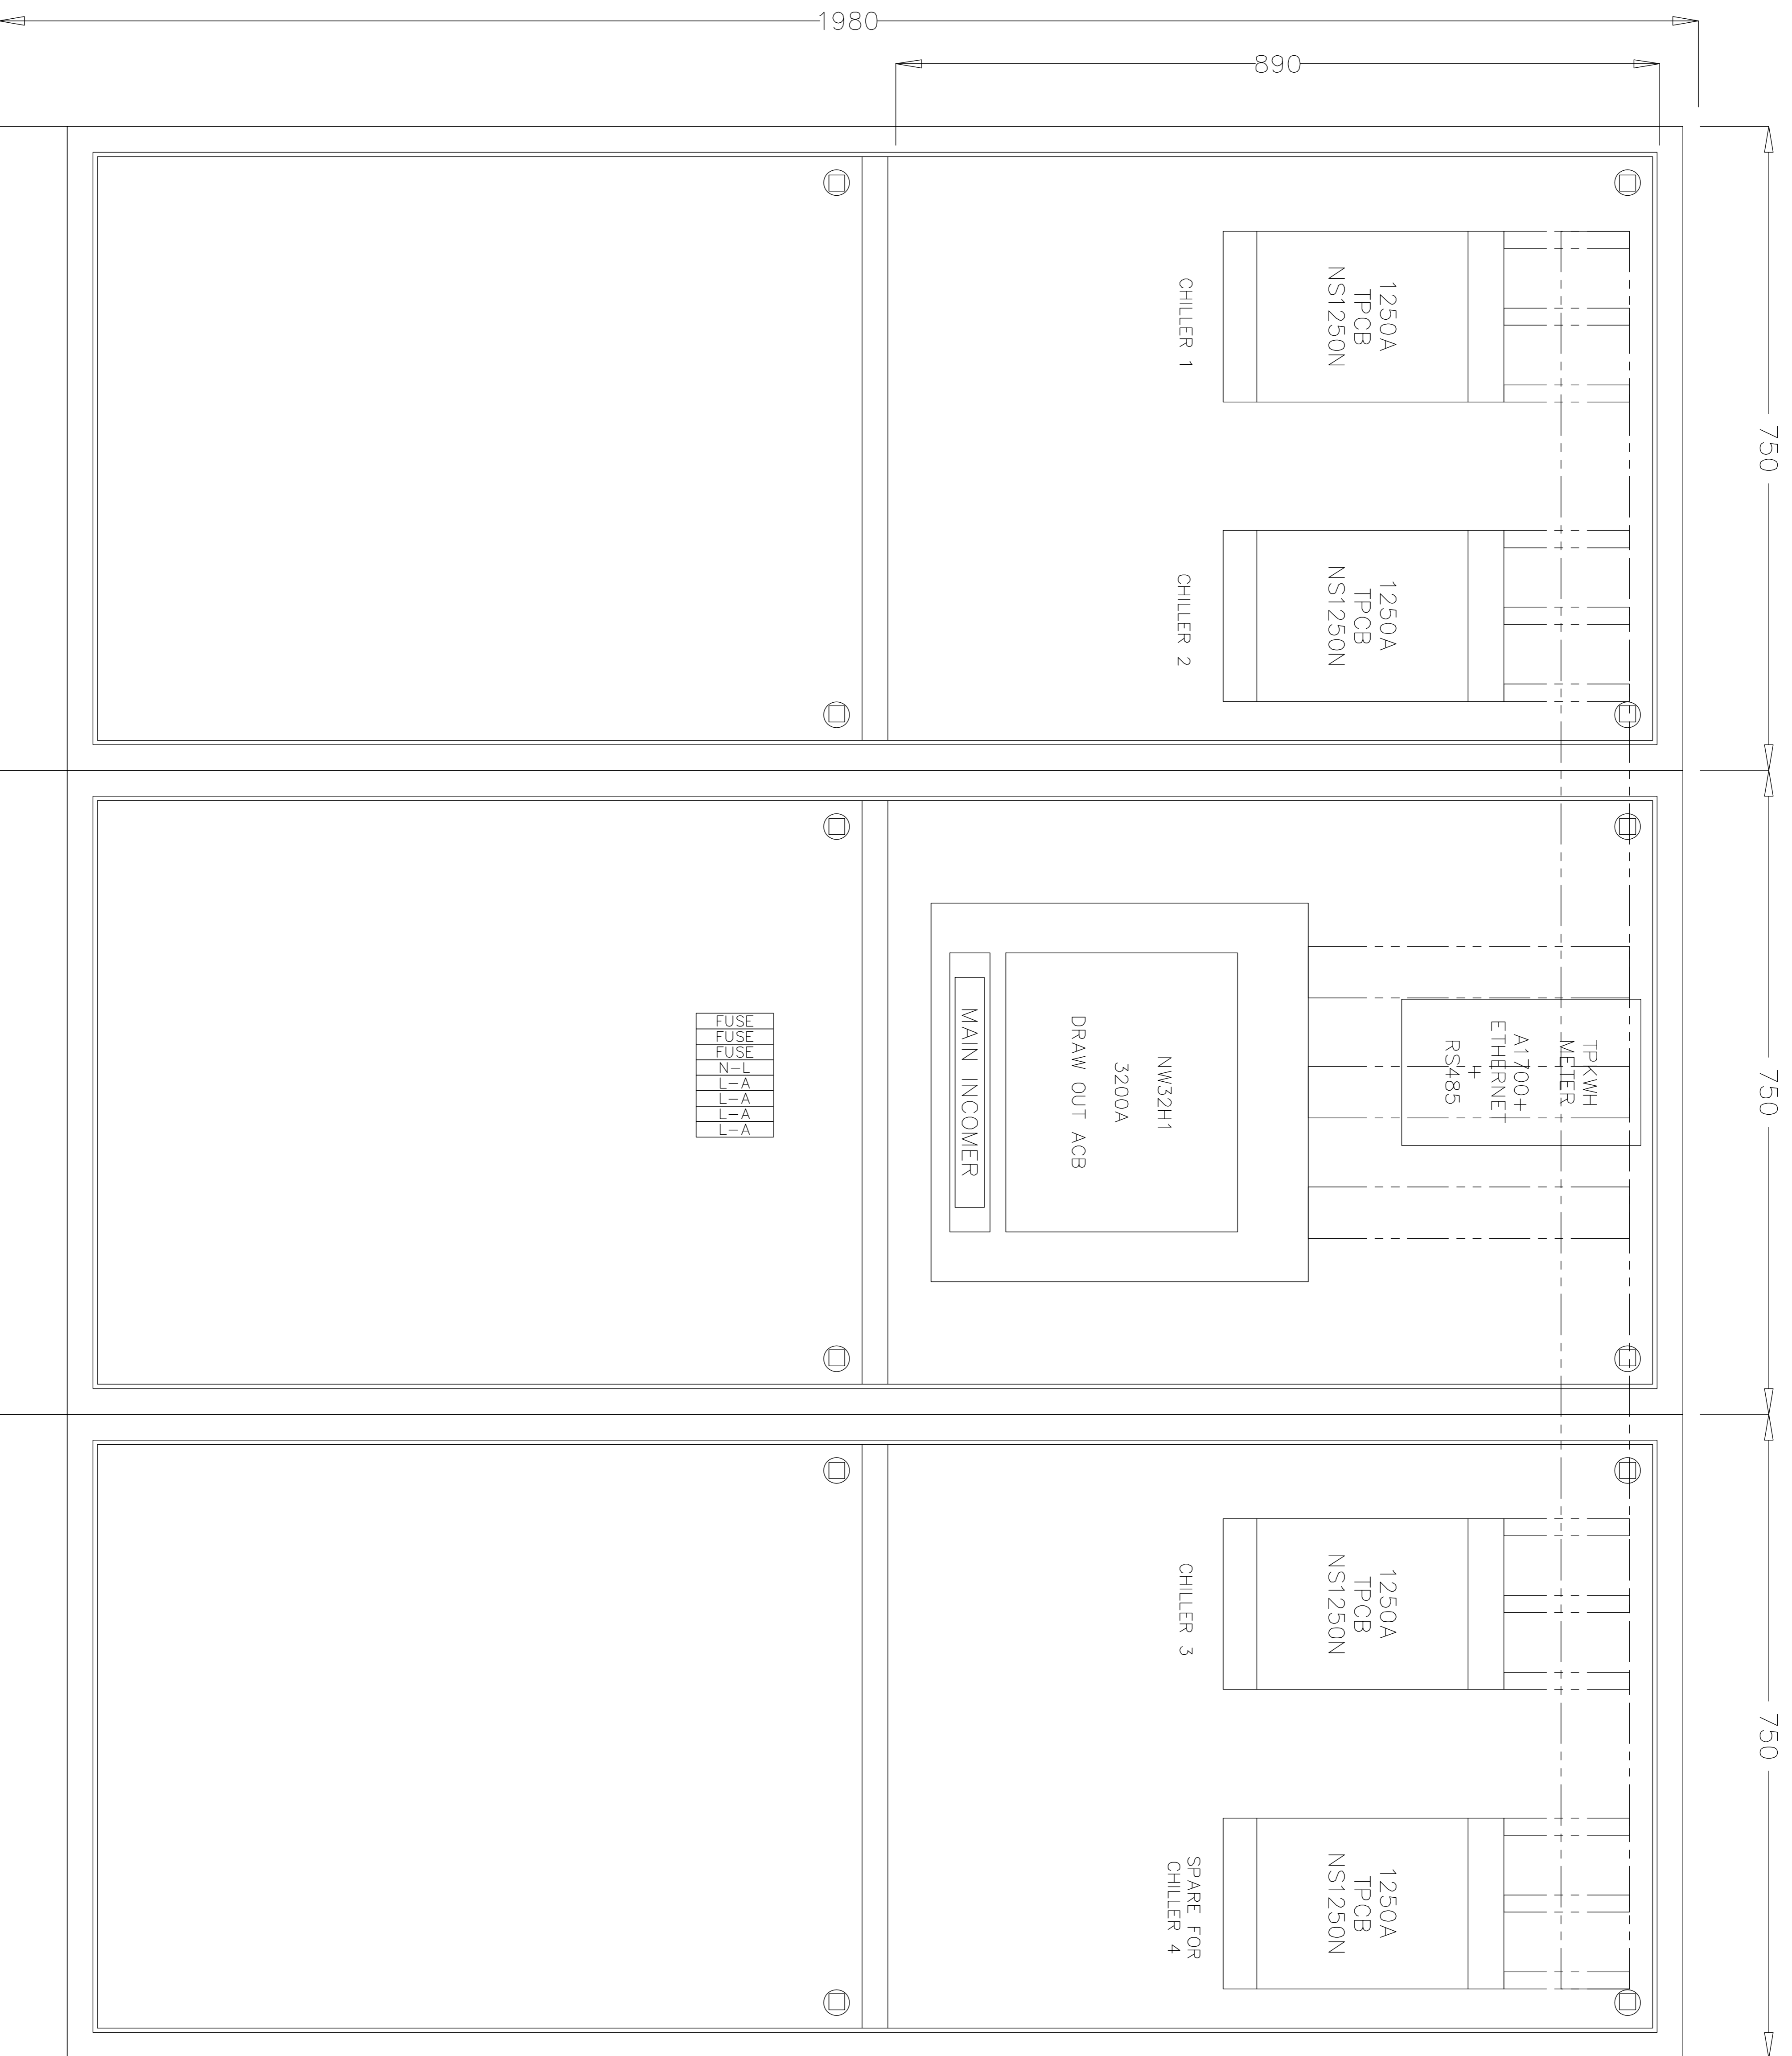

Consultant Name:  
**KHARTIRA AFRICA**  
CONSULTING ELECTRICAL ENGINEERS & C.  
148 HORSE - 3RD FLOOR  
OPERATIONAL  
DURBAN ROAD  
SOUTH AFRICA  
Tel: 031 263866  
Fax: 031 263868  
E-Mail: khartira@khartira.co.za

Client Name:  
**KING SHAKA INTERNATIONAL AIRPORT**  
AERIAL CONTRACTORS

Project Title:  
**KING SHAKA AIRPORT  
POWER UPGRADE  
CHILLER POWER SUPPLY**

date : 25/04/2012  
drawn : M.R.  
checked : N.T.S./A1  
Drawing Description:  
**Electrical Sub Station A1  
DB-CHP**

JOB No. : 2018.36  
Drawing No. : 504

REVISION	
A	06/12/2018 FOR TENDER PURPOSES ONLY