


**CLEANING CONTRACTS
T2010 - FOURTH FLOOR**

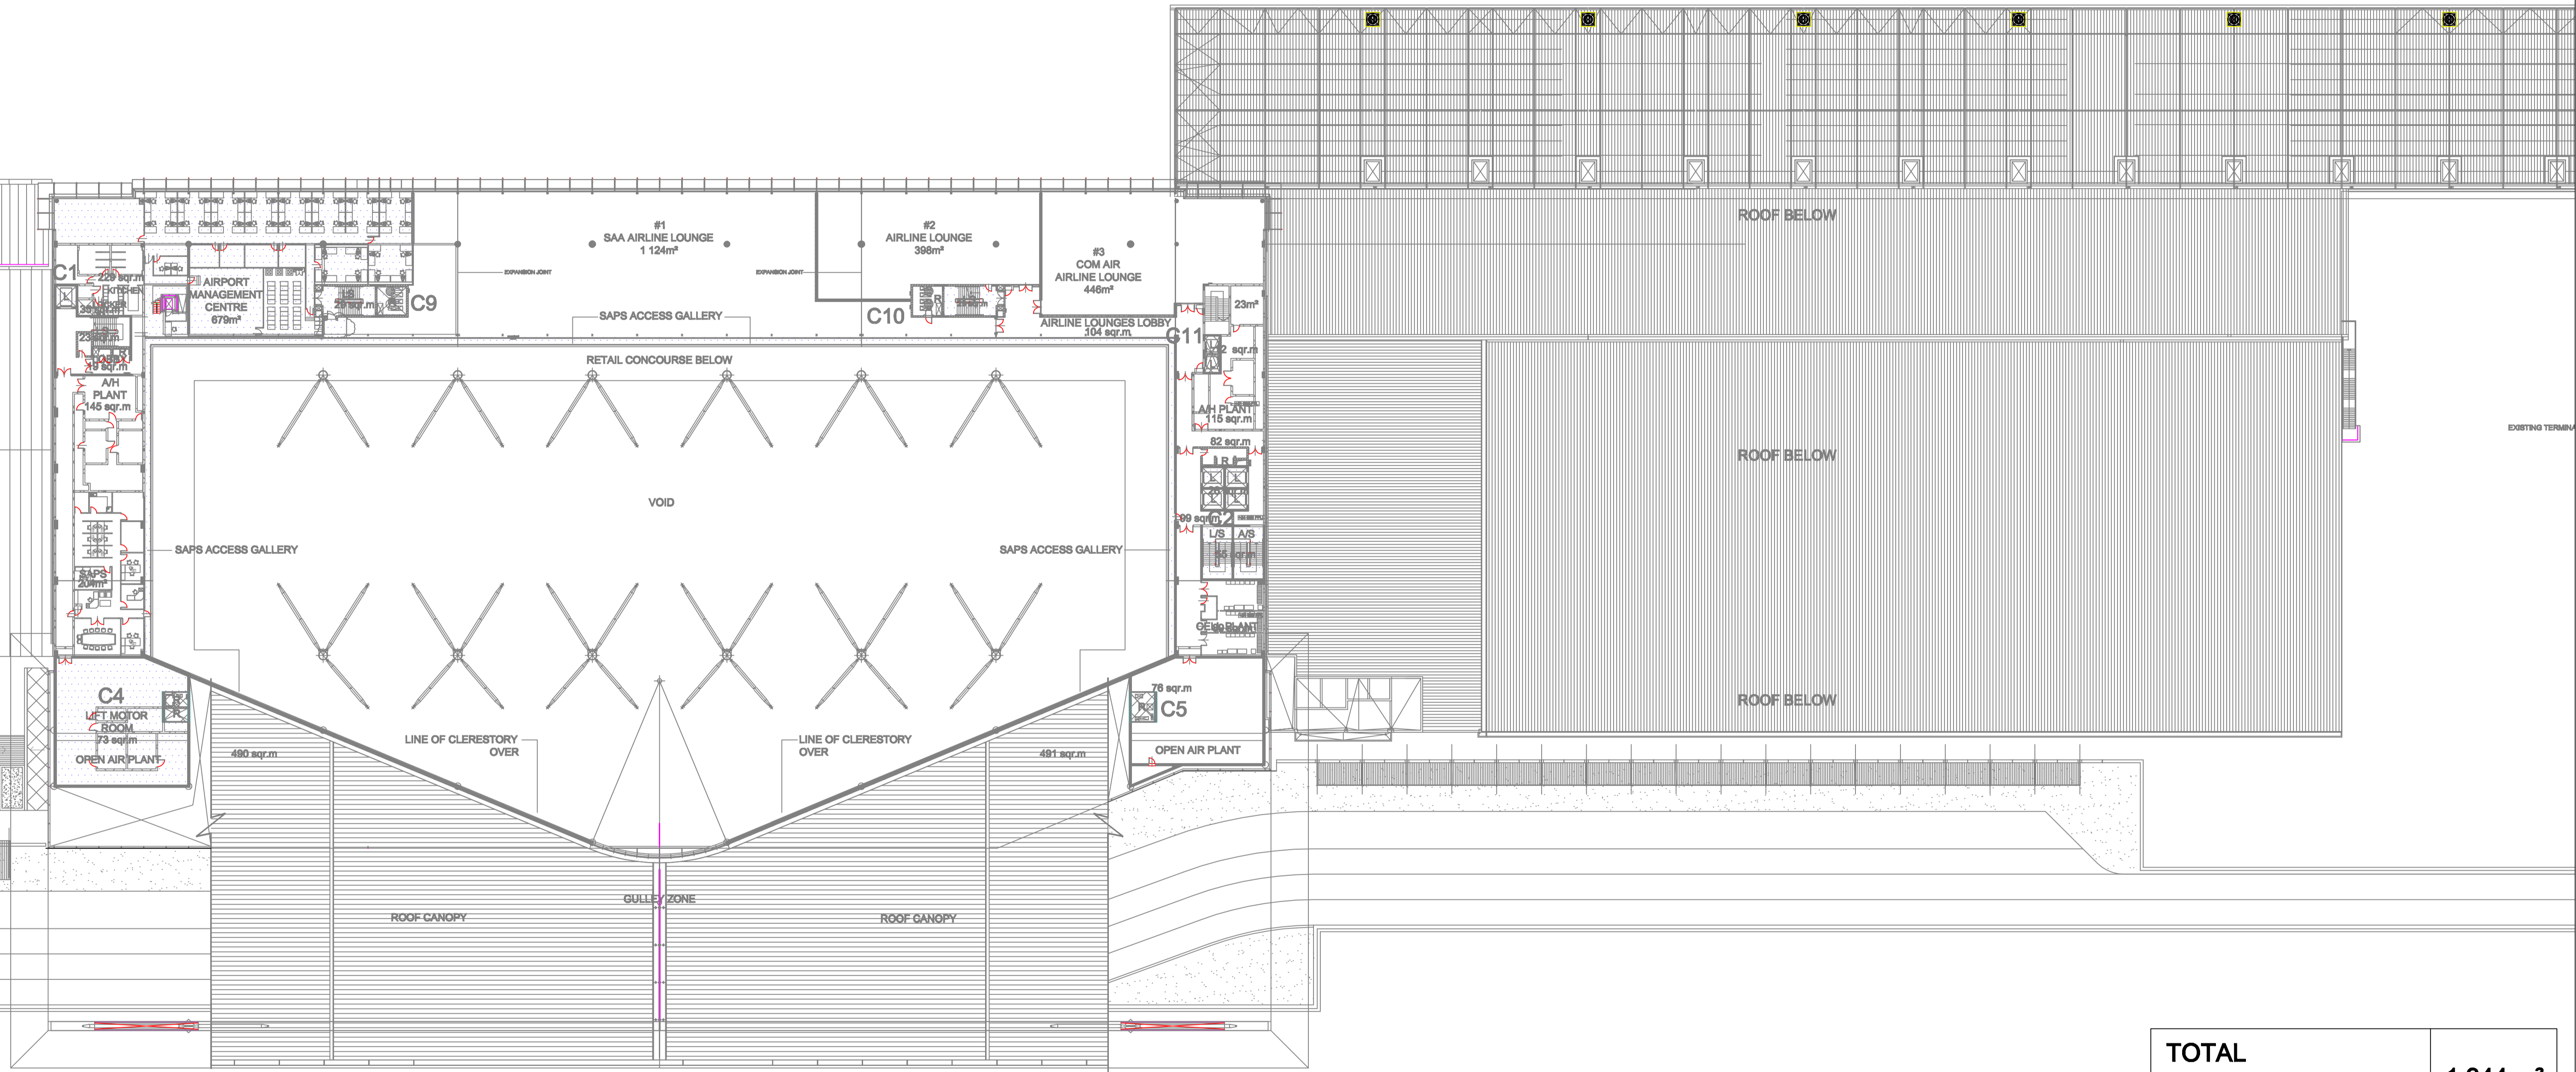

**CLEANING CONTRACT
AREA**

ACSA
 AIRPORTS COMPANY SOUTH AFRICA
 Cape Town International Airport
 Private Bag X9002
 Cape Town 8000
 Tel: (021) 937 1307 Fax: (021) 936 2954

CTIA T2010 – FOURTH FLOOR
 CLEANING CONTRACTS
 SCALE 1 : NTS
 FOR INFORMATION ONLY
 DRAWN BY : N. LIMBADA
 DATE : AUGUST 2008

TOTAL CLEANING FLOOR AREA	1 344 m²
DISABLED - TOILETS	0
FEMALES - TOILETS	0
MALES - TOILETS - URINALS	0
BABY CHANGING ROOM	0