


CLEANING CONTRACTS GROUND FLOOR INTERNATIONAL DEPARTURES AND ARRIVALS

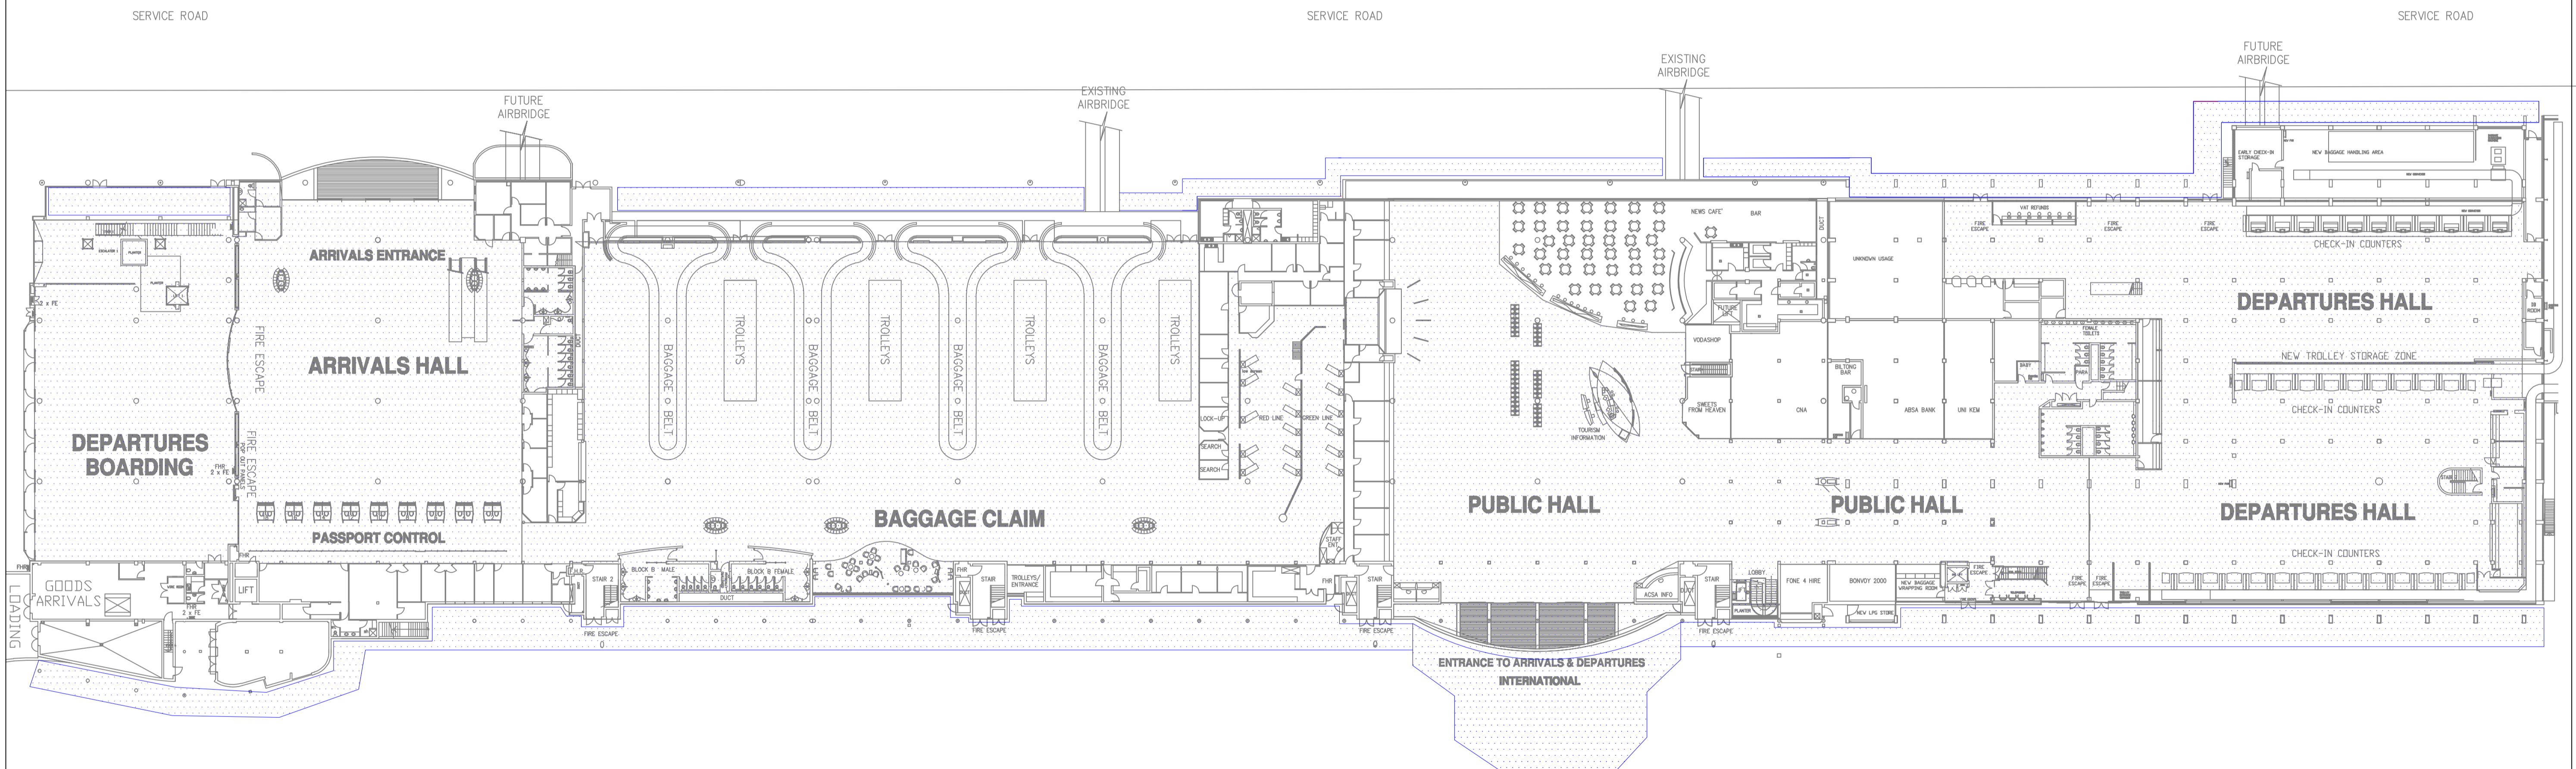

CLEANING CONTRACT AREA

ACSA
AIRPORTS COMPANY SOUTH AFRICA
Cape Town International Airport
Private Bag X9002
Cape Town 8000
Tel: (021) 937 1307 Fax: (021) 936 2954

CTIA-INTERNATIONAL TERMINALS GROUND FLOOR
CLEANING CONTRACTS
SCALE 1 : NTS
FOR INFORMATION ONLY
DRAWN BY : N. LIMBADA
DATE : AUGUST 2008

TOTAL CLEANING FLOOR AREA	13 585 m²
DISABLED - TOILETS	3 (16 m²)
FEMALES - TOILETS	24(171m²)
MALES - TOILETS - URINALS	19 (165m²) 24
BABY CHANGING ROOM	1 (6 m²)
STOREROOMS	0