


# CLEANING CONTRACTS MEZZANINE LEVEL INTERNATIONAL DEPARTURES AND ARRIVALS

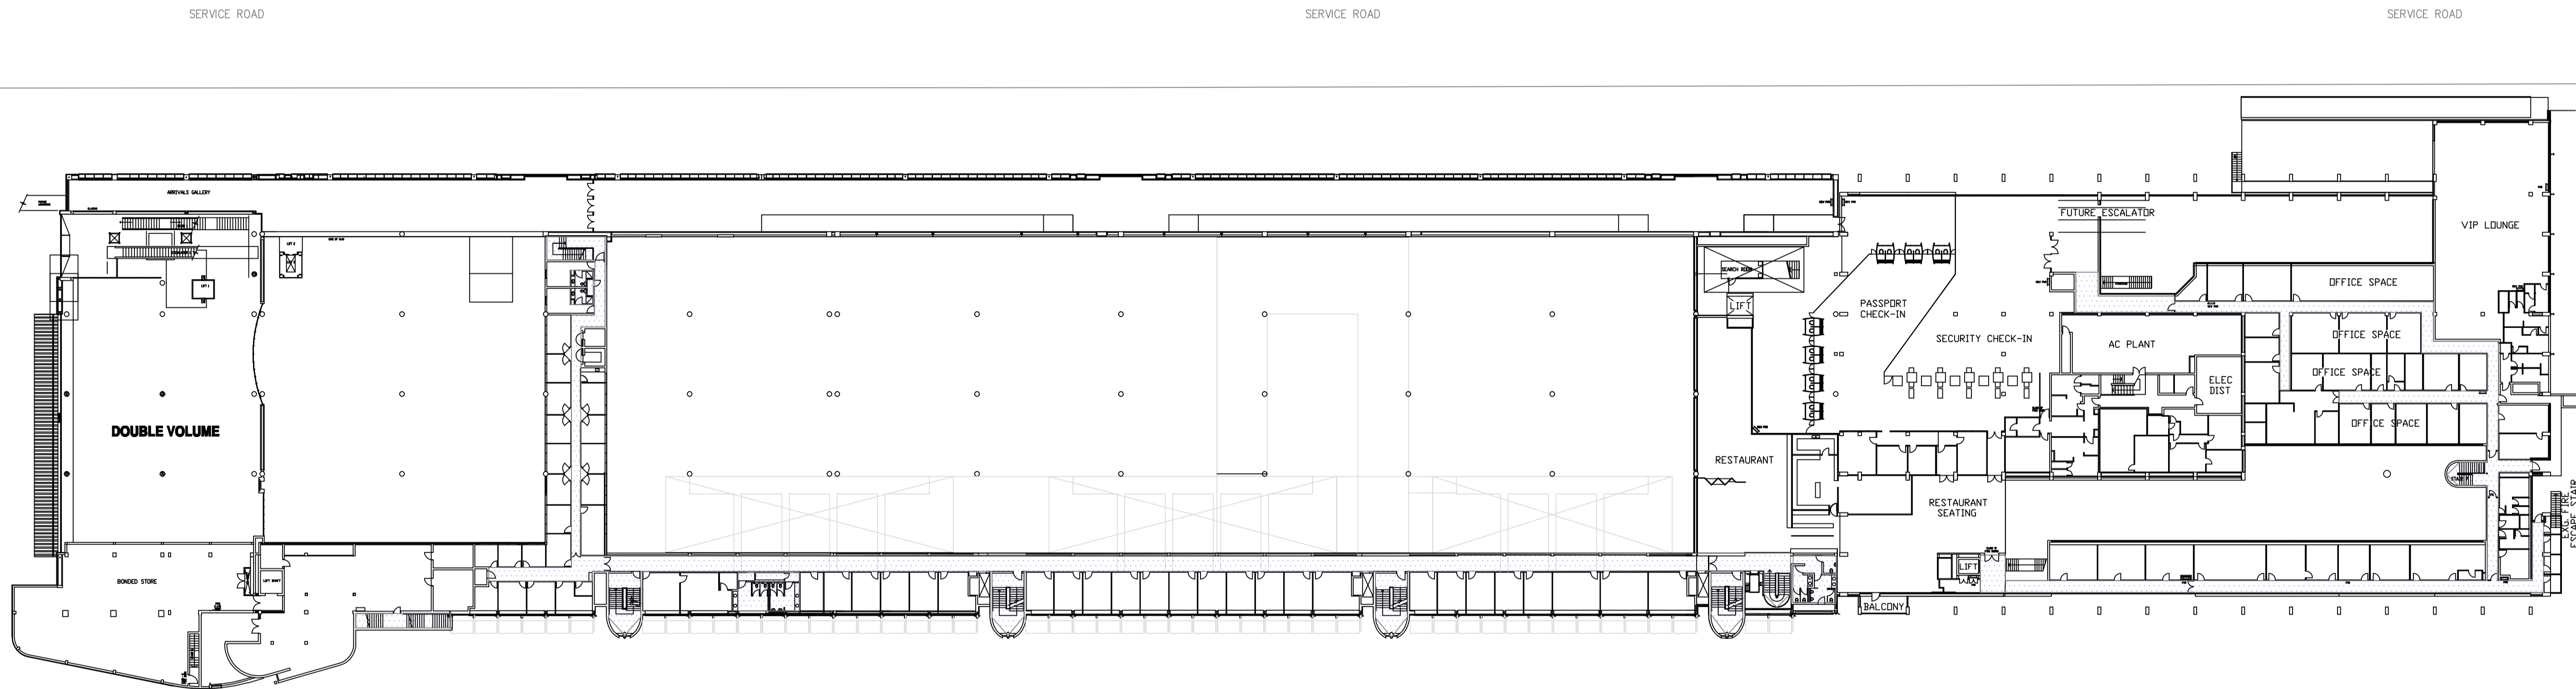

**CLEANING CONTRACT  
AREA**

**ACSA**  
 AIRPORTS COMPANY SOUTH AFRICA  
 Cape Town International Airport  
 Private Bag 39002  
 Cape Town 8000  
 Tel: (021) 937 1307 Fax: (021) 936 2954



CTIA-INTERNATIONAL TERMINALS MEZZANINE LEVEL  
 CLEANING CONTRACTS  
 SCALE 1 : NTS  
 FOR INFORMATION ONLY  
 DRAWN BY : N. LIMBADA  
 DATE : AUGUST 2008

<b>TOTAL CLEANING FLOOR AREA</b>	<b>940.5 m<sup>2</sup></b>
<b>DISABLED - TOILETS</b>	<b>1 (3.4 m<sup>2</sup>)</b>
<b>FEMALES - TOILETS</b>	<b>4 (32 m<sup>2</sup>)</b>
<b>MALES - TOILETS - URINALS</b>	<b>3 4 (34 m<sup>2</sup>)</b>
<b>BABY CHANGING ROOM</b>	<b>0</b>
<b>STOREROOMS</b>	<b>0</b>